


VANNOSTRAND  
ARCHITECTS

29 E. MAIN STREET, STE 4  
P.O. BOX 572  
BUCKHANNON, WV  
26201  
304-473-0555 (tel)  
304-473-0781 (fax)

...  
...  
...  
...  
...  
...  
...


25951  
**HINTON FREIGHT DEPOT**  
COMMERCIAL STREET  
HINTON, WEST VIRGINIA

rev	date	description

 

job: 08120192  
drawn: DCS  
checked: BVN  
date: 2/12/09  
scale: AS SHOWN

SHEET  
**A.2**  
... OF ...

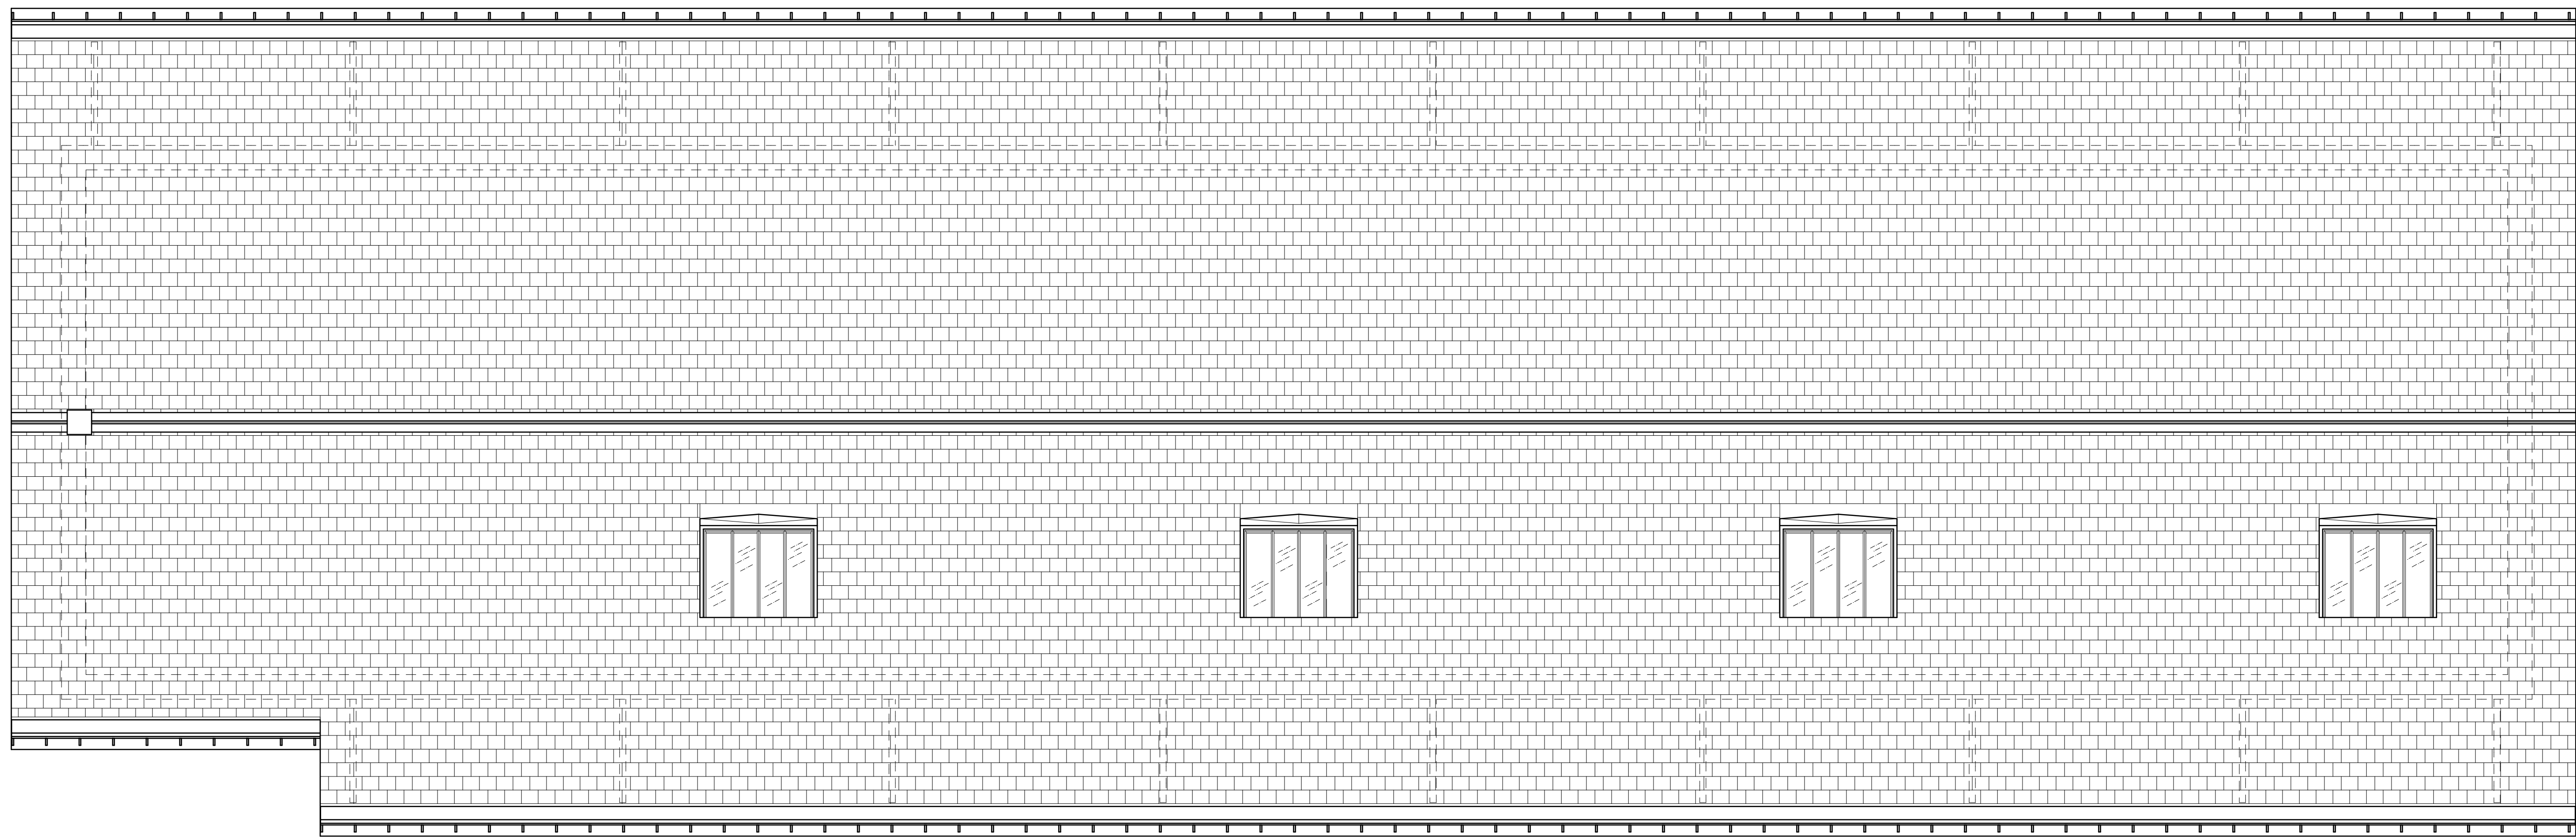

1  
A.2 **ROOF PLAN**  
SCALE: 3/16" = 1'-0"