


VANNOSTRAND ARCHITECTS


29 E. MAIN STREET, STE 4
P.O. BOX 572
BUCKHANNON, WV
26201

304-473-0555 (tel)
304-473-0781 (fax)

...
...
...
...
...
...
...

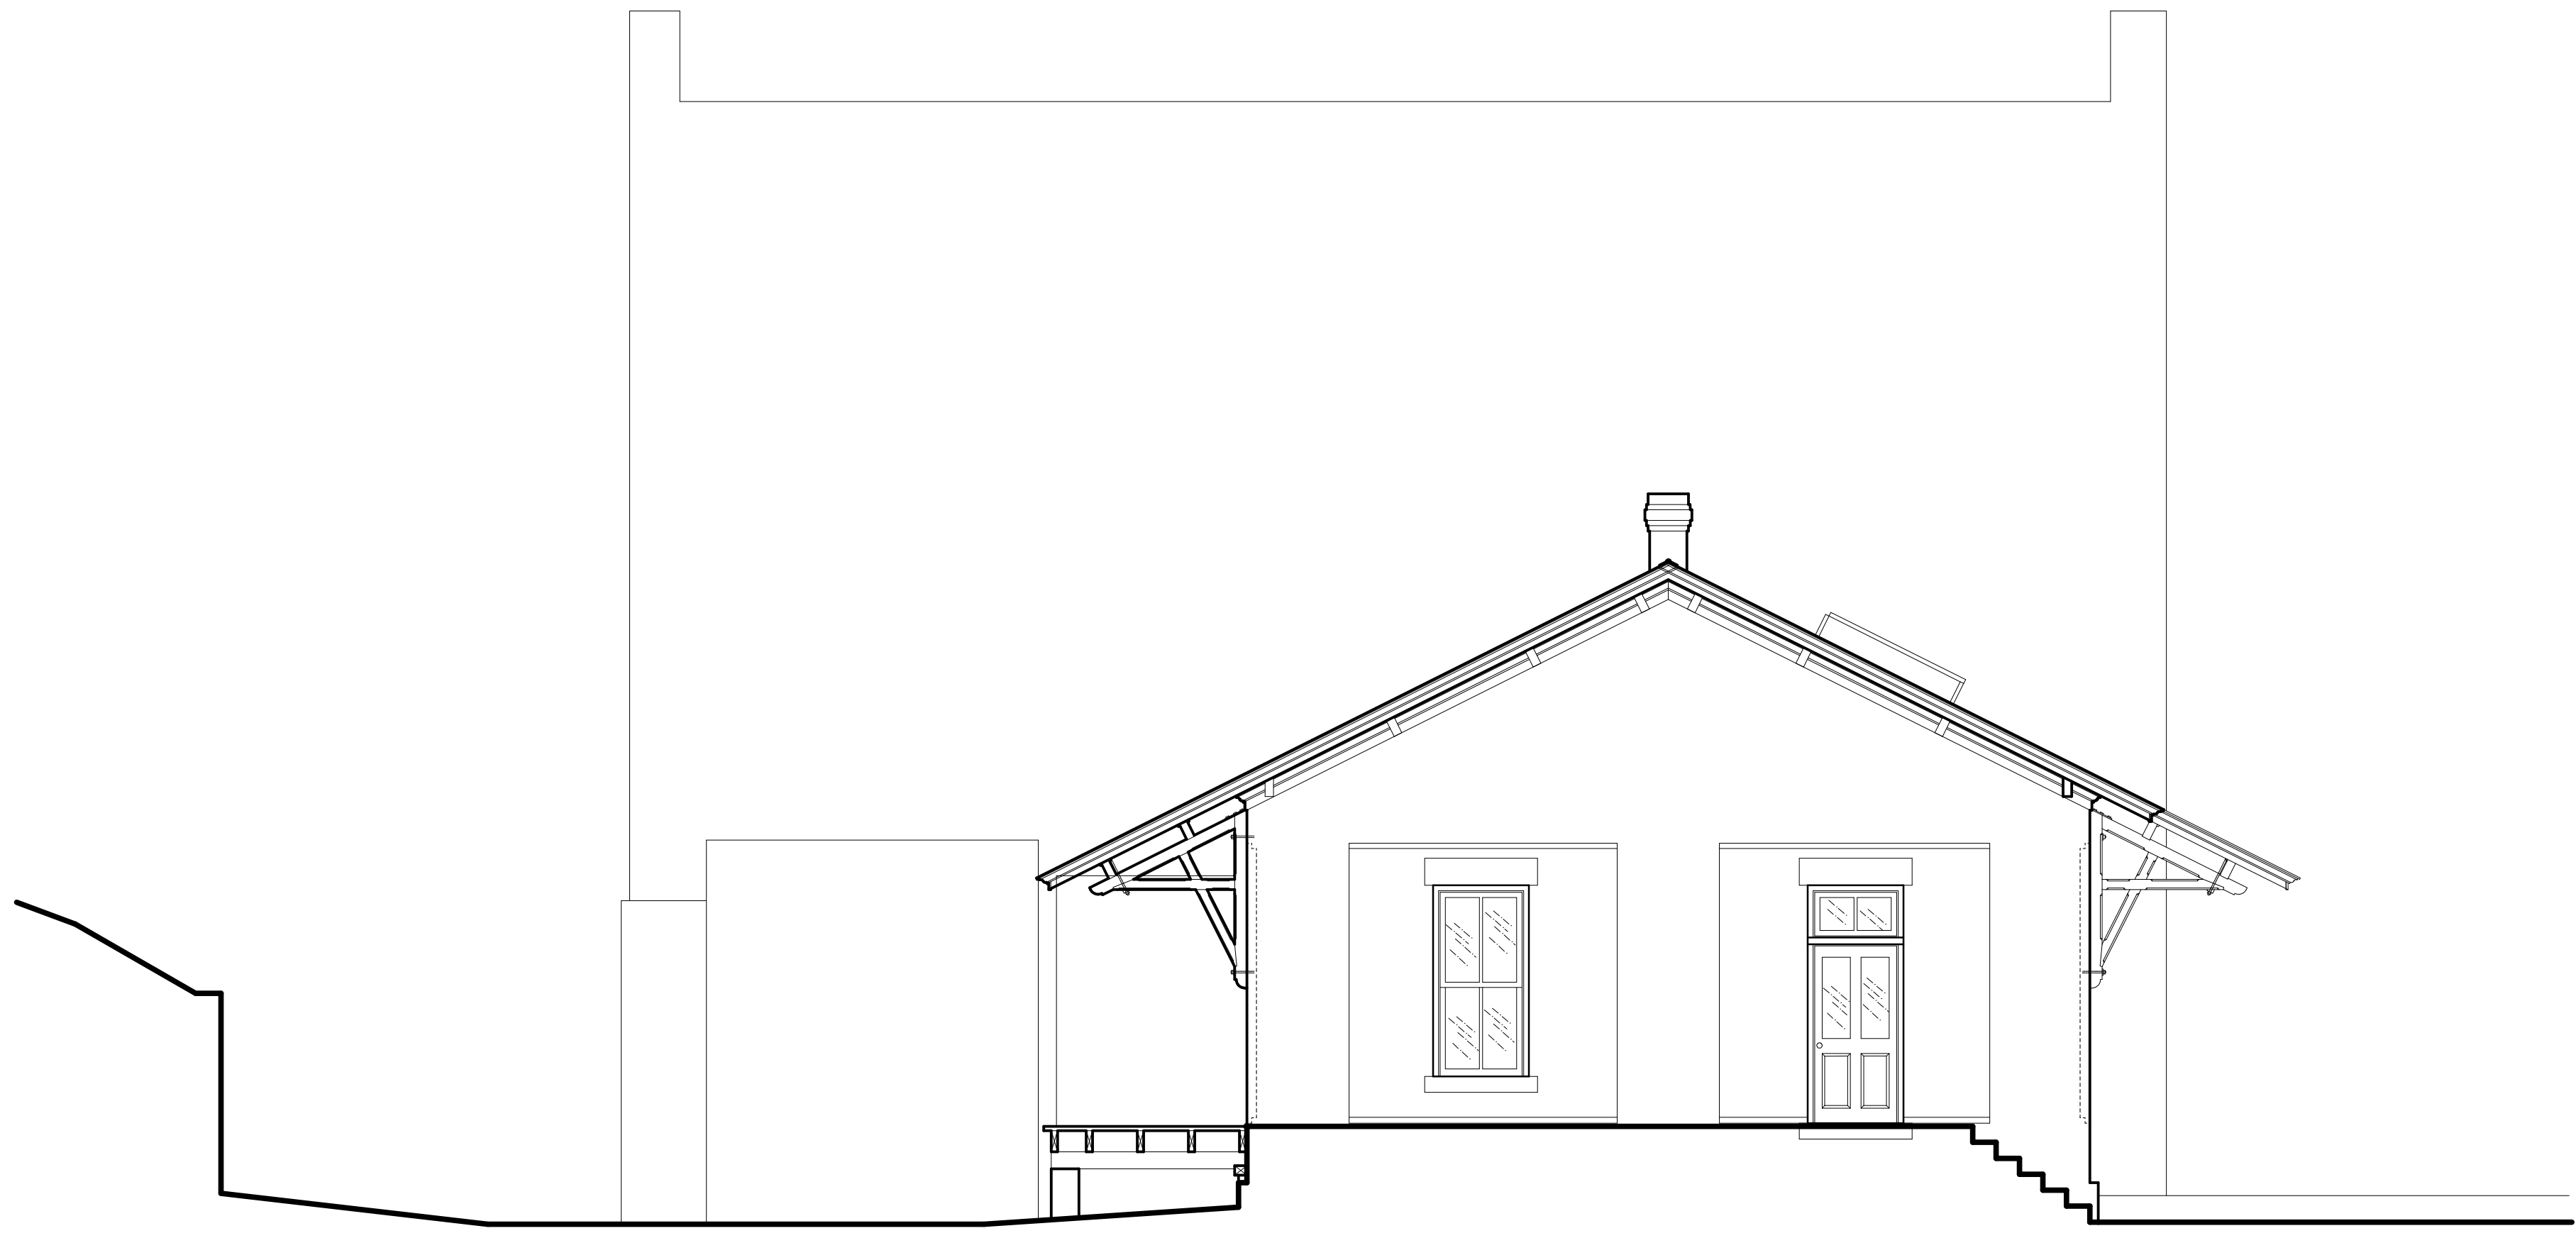

WEST ELEVATION
SCALE: 3/16" = 1'-0"

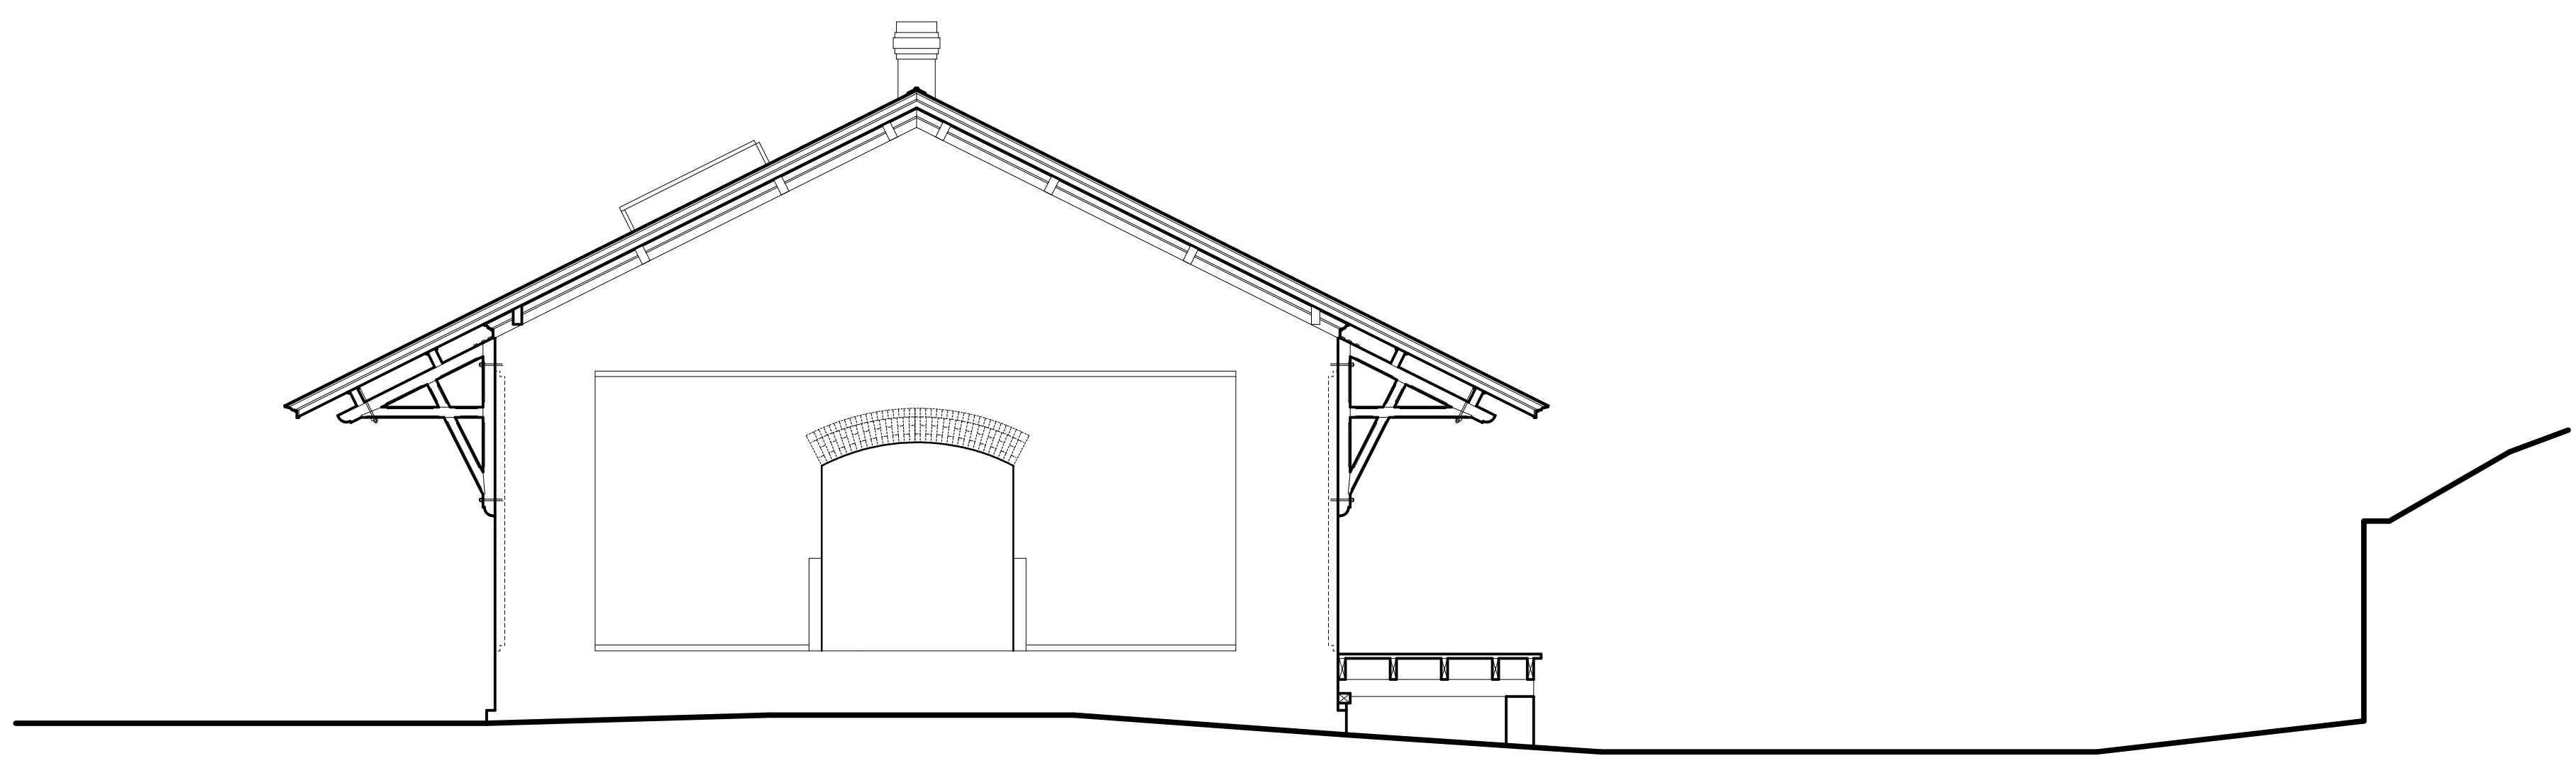

EAST ELEVATION
SCALE: 3/16" = 1'-0"

25951

HINTON FREIGHT DEPOT
COMMERCIAL STREET
HINTON, WEST VIRGINIA

rev	date	description



job: 08120192
drawn: DCS
checked: BVN
date: 2/12/09
scale: AS SHOWN

SHEET
A.4
... OF ...