




FRONT ELEVATION

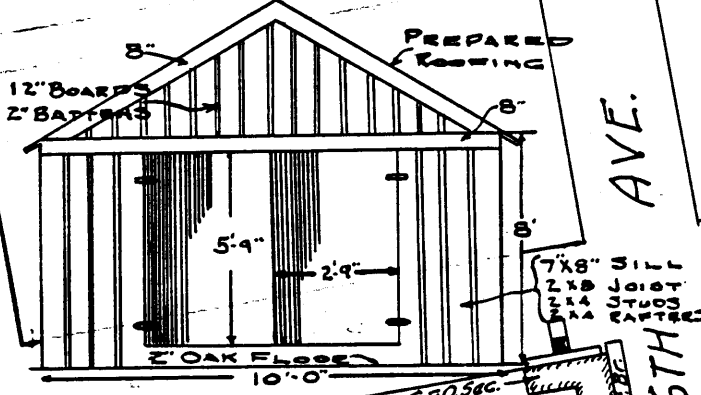

NOTE:  
FOR DETAILS OF  
CONSTRUCTION SEE  
STANDARD DRAWING NO.  
3-5A.

STREET

6TH AVE.

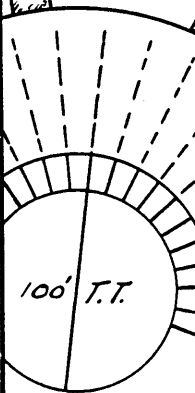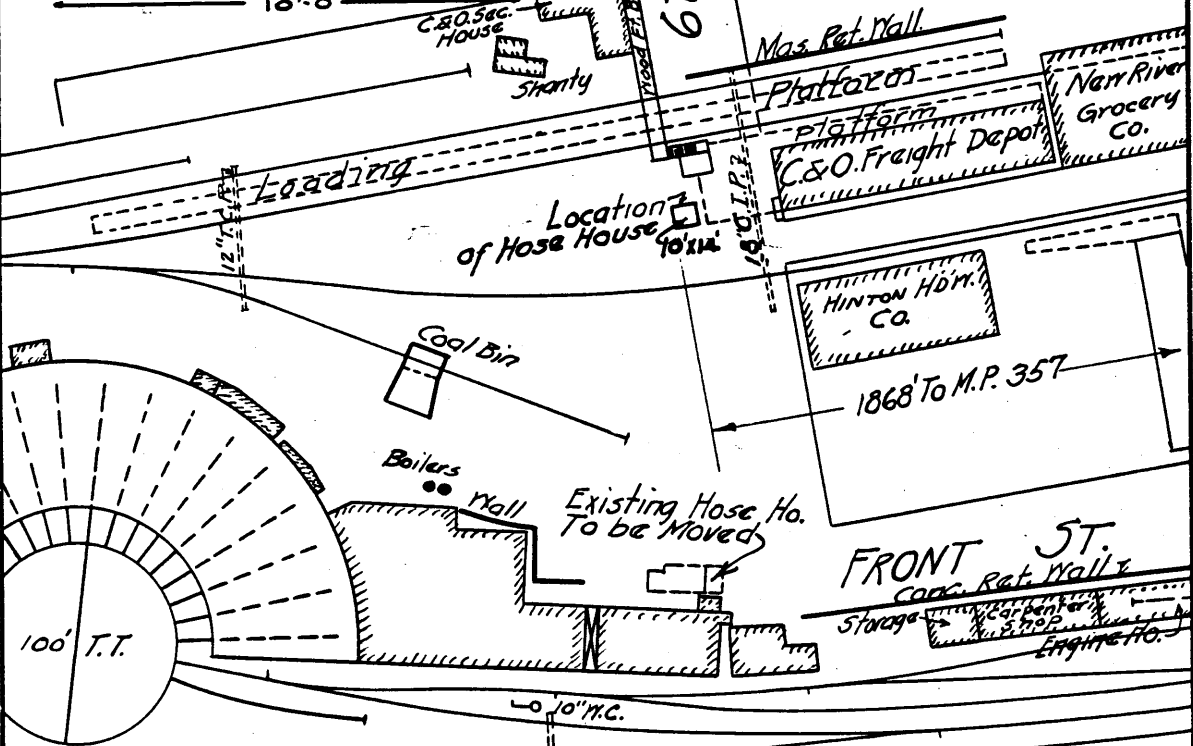

FRONT ST.  
CONC. RET. WALL


Storage

- # 10E
- # 9Z
- # 8Z
- # 7Z
- # 6Z
- # 5Z
- # 4Z
- # 3Z
- # 2Z
- # 1Z

West - To Chicago

N.B. M.L.Z.  
E.B. M.L.Z.

East - To Ft Monroe

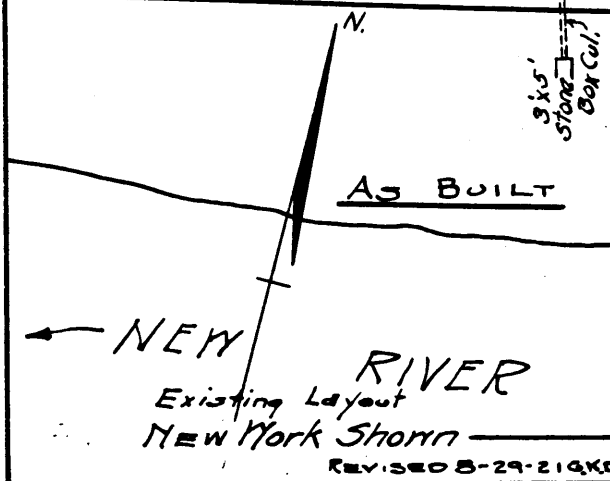

THE CHESAPEAKE & OHIO RY. CO.  
Chief Engineer's Office Richmond, Va.

HOSE HOUSE  
HINTON  
SUMMERS CO. N. VA.  
HINTON DIV. ALLEGHANY DIST.

Scale: 1" = 100'  
Date 5-18-17  
Drawn by  
Traced by E.L.H.  
Checked by

VAL. SEC. V-11

DRAWING NO. X-1241

REVISED 5-29-21 GKD