

VANNOSTRAND
ARCHITECTS

29 E. MAIN STREET, STE 4
P.O. BOX 572
BUCKHANNON, WV
26201


304-473-0555 (tel)
304-473-0781 (fax)

.....
.....
.....
.....
.....
.....

25951

HINTON FREIGHT DEPOT
COMMERCIAL STREET
HINTON, WEST VIRGINIA

rev	date	description

 


job: 08120192
drawn: DCS
checked: BVN
date: 2/12/09
scale: AS SHOWN

SHEET
A.3
... OF ...



1 SOUTH ELEVATION
SCALE: 3/16" = 1'-0"

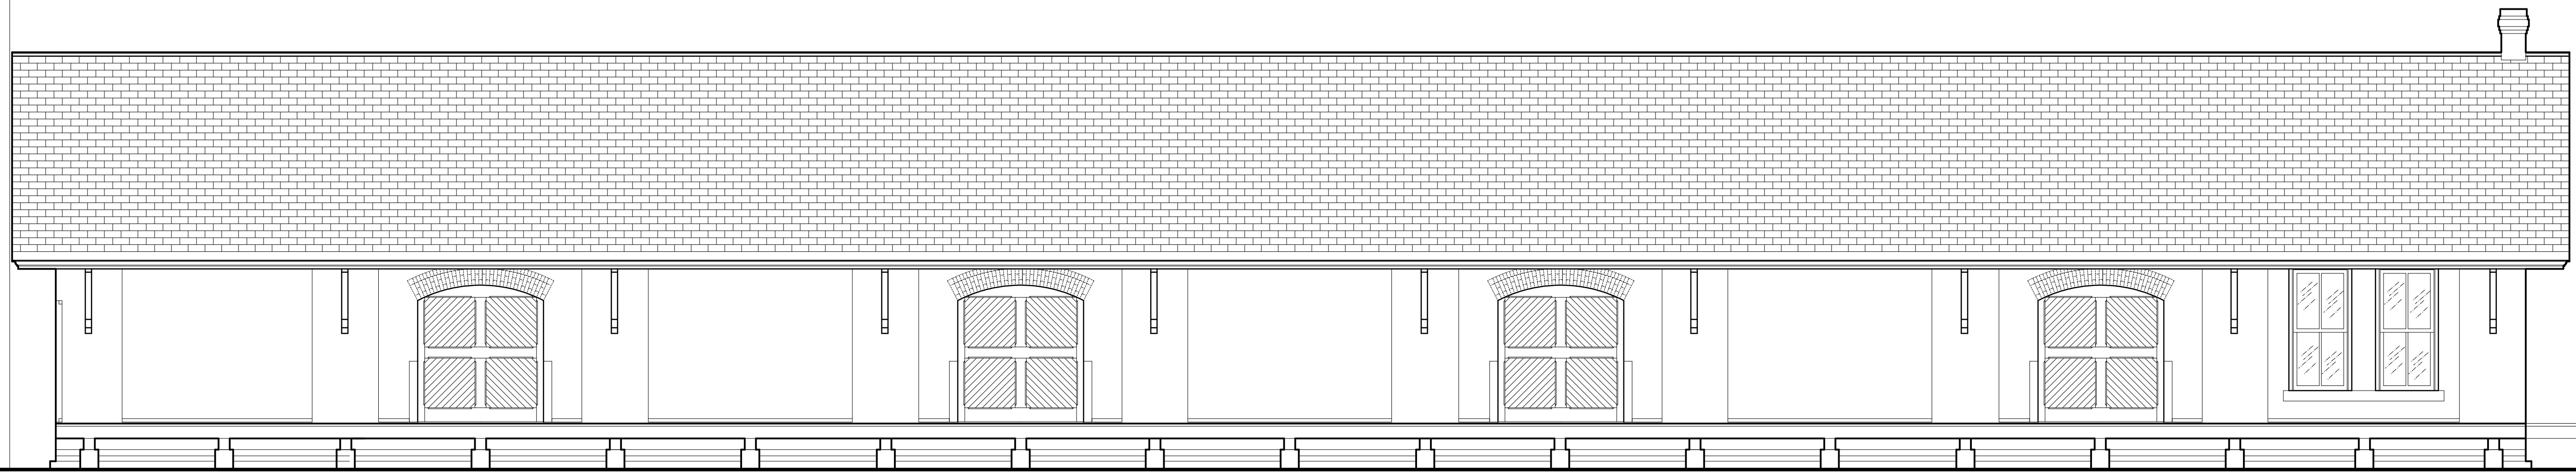

2 NORTH ELEVATION
SCALE: 1/8" = 1'-0"