

VANNOSTRAND  
ARCHITECTS

29 E. MAIN STREET, STE 4  
P.O. BOX 572  
BUCKHANNON, WV  
26201


304-473-0555 (tel)  
304-473-0781 (fax)

...  
...  
...  
...  
...  
...  
...  
...

25951

HINTON FREIGHT DEPOT  
COMMERCIAL STREET  
HINTON, WEST VIRGINIA

rev	date	description

 


job: 08120192  
drawn: DCS  
checked: BVN  
date: 2/12/09  
scale: AS SHOWN

SHEET

A.1

... OF ...

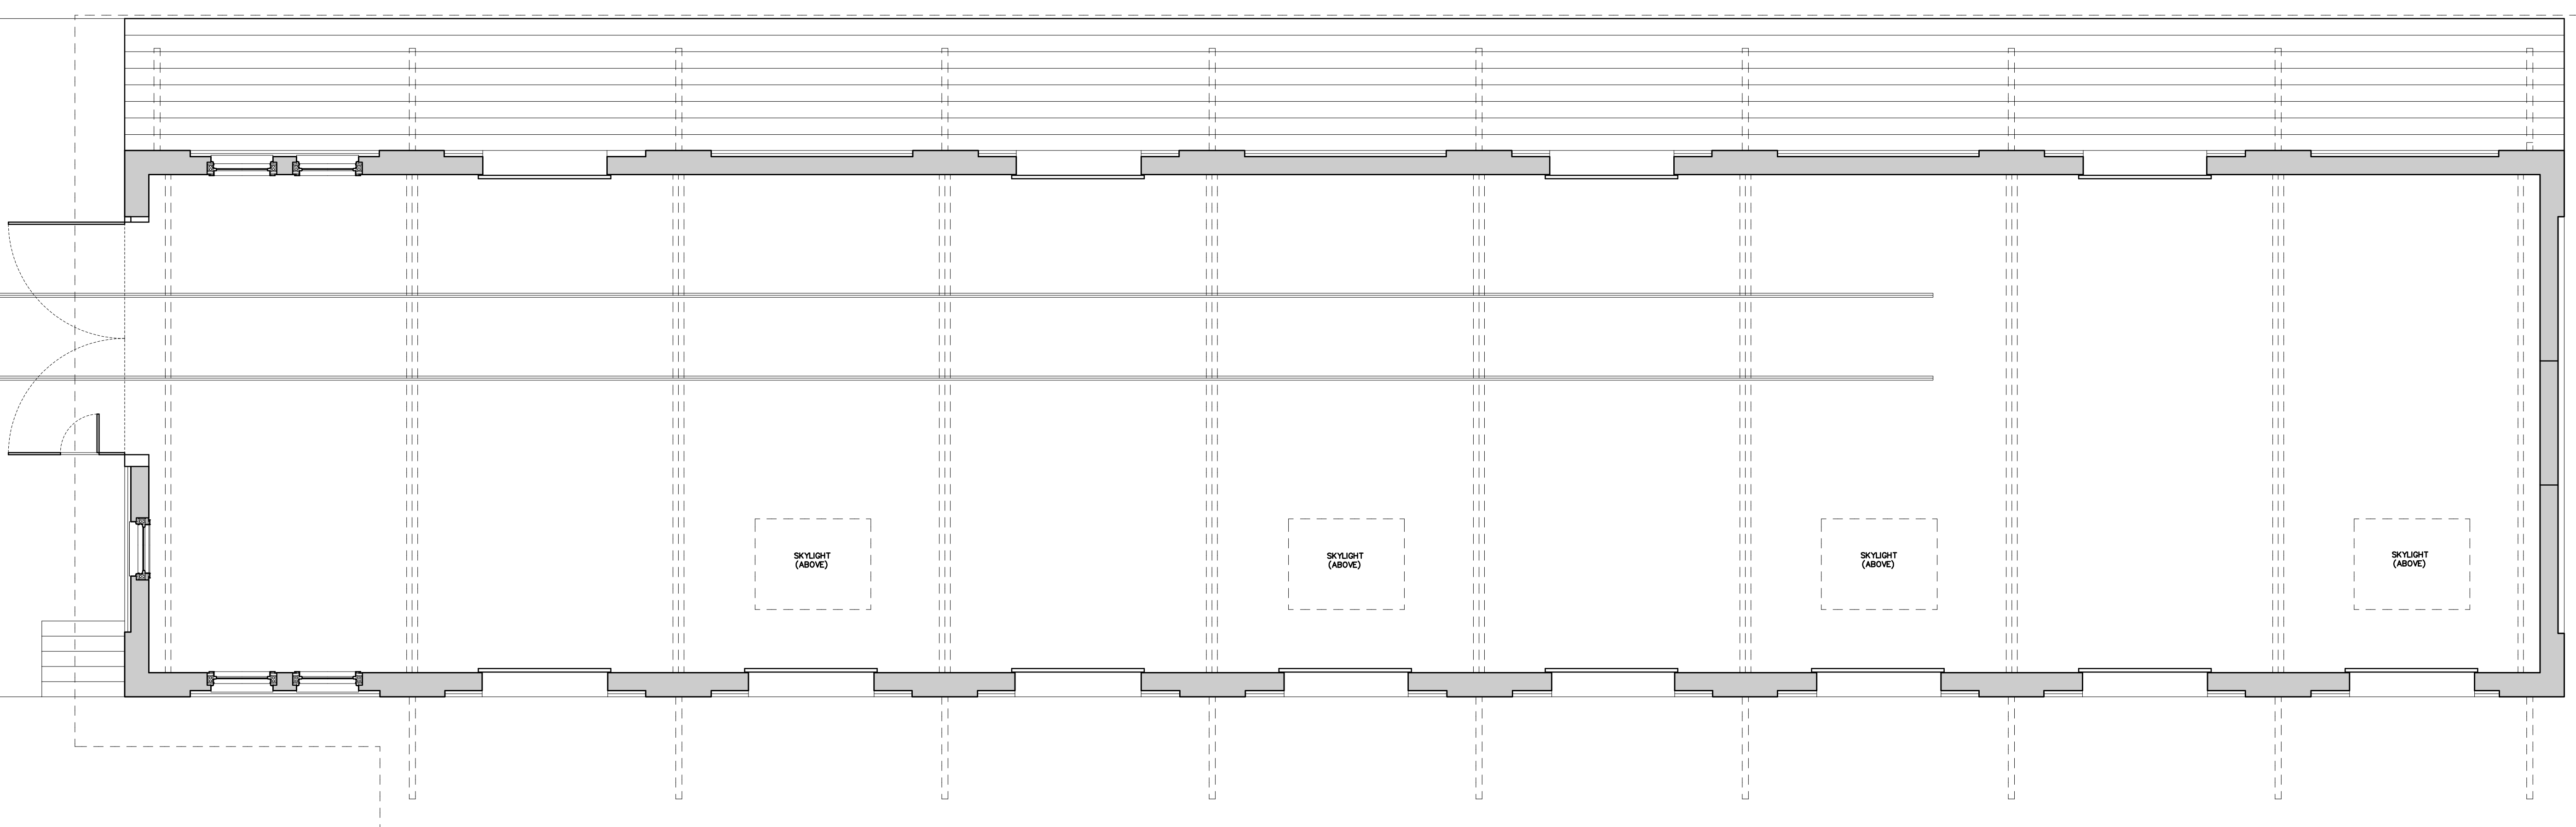

FLOOR PLAN  
SCALE: 3/16" = 1'-0"