



APPROXIMATE LOCATION PEDESTRIAN BRIDGE

MASONRY RETAINING WALL

TRACK C/L

PLATFORM WITH SHED ROOF 492' TOTAL LENGTH

8' 0"


TRACK C/L

PLATFORM WITH SHED ROOF LENGTH UNKNOWN


Approx. 8' 0"

LOCATION OF TRACK IN 1970'S PER PHOTOGRAPH

FIRE HOSE HOUSE
DWG. NO. X-1241
(1917)

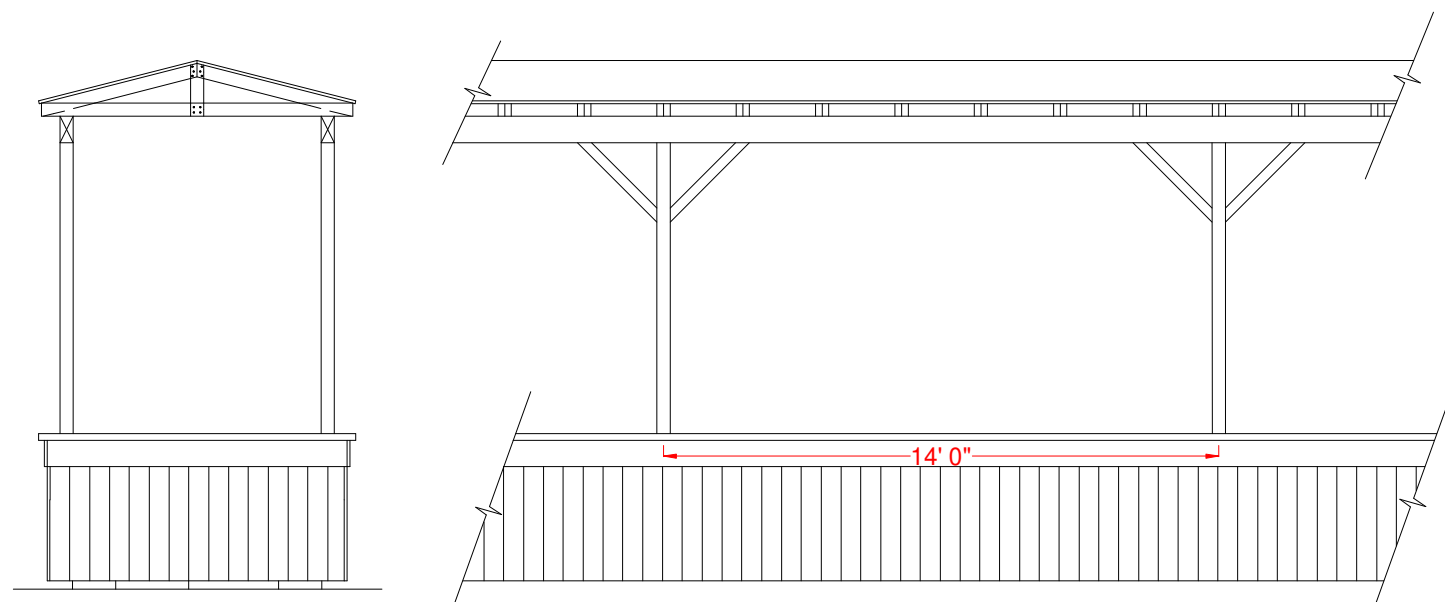

Note: Dwg. of center platform shed is based upon drg. of proposed shed for center platform - not "As Built"
Photo of shed over platform extending from Freight Depot and rendments of shed roof on existing structure indicates roof was higher. The "proposed" drg. may be wrong, or the height of the shed roofs may have differed.

 

Approx. 28' 0"