


THE CHESAPEAKE AND OHIO RAILWAY COMPANY


16 STALL ROUNDHOUSE  
AT  
HINTON  
SUMMERS COUNTY WEST VIRGINIA

HINTON DIVISION --- NEW RIVER SUB-DIV.

SCALE : 1/4" = 1' DRAWN BY: WILLIAM E. SIMONTON III 8 / 2010  
CIRCA 1957

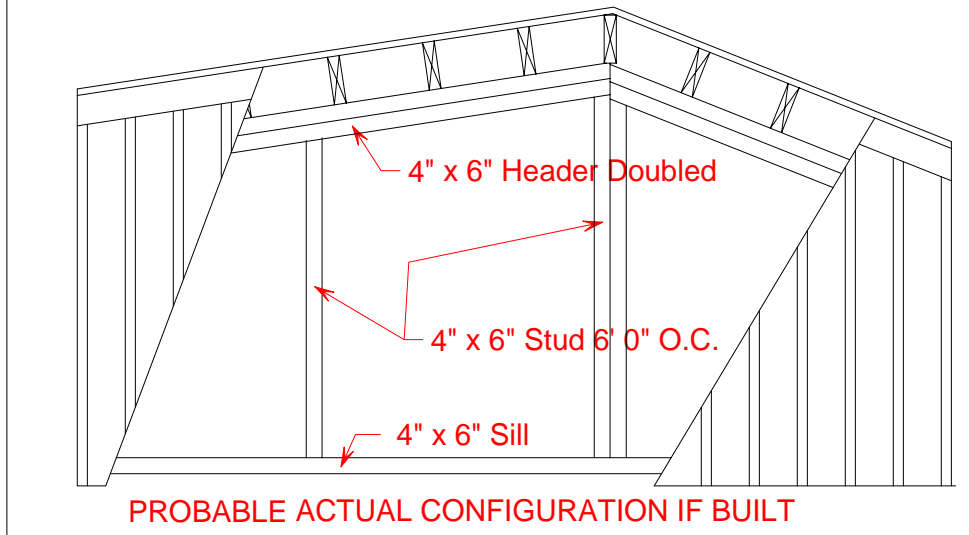

WALL WOULD HAVE BEEN BUILT BETWEEN  
ROUNDHOUSE STALLS NOS. 1 AND 2 AFTER  
ORIGINAL END WALL REMOVED

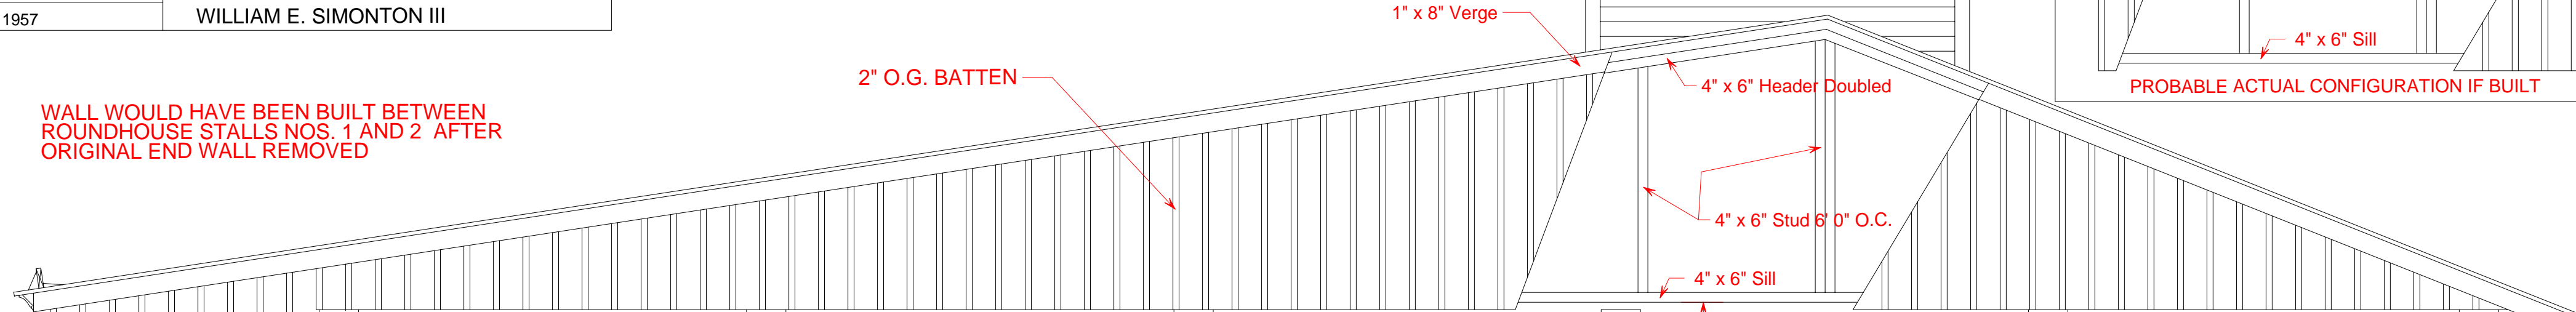

PROPOSED CONCRETE BLOCK  
WALL TO REPLACE THE  
ORIGINAL WALL WHICH  
WAS REMOVED TO ALIGN  
THE HILL TRACK WITH COAL  
DOCK TRACK NO. 4  
CIRCA 1957-58.  
UNKNOWN IF WORK DONE

LOCATION OF PROPOSED WALL  
NOT INDICATED.

Addition to  
original wall  
required.

PILASTER

PILASTER

PILASTER



PILASTER

PILASTER

PILASTER

ORIGINAL BRICK WALL

Proposal dated 6/26/57 shows  
panels to be 14' 4", not 13' 2"  
as shown here. Author modified  
to fit actual structure and correct  
mistake in drawing and conform  
to measurements of drawing.

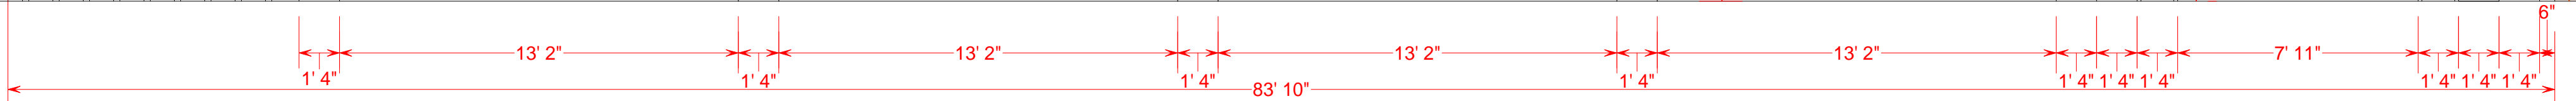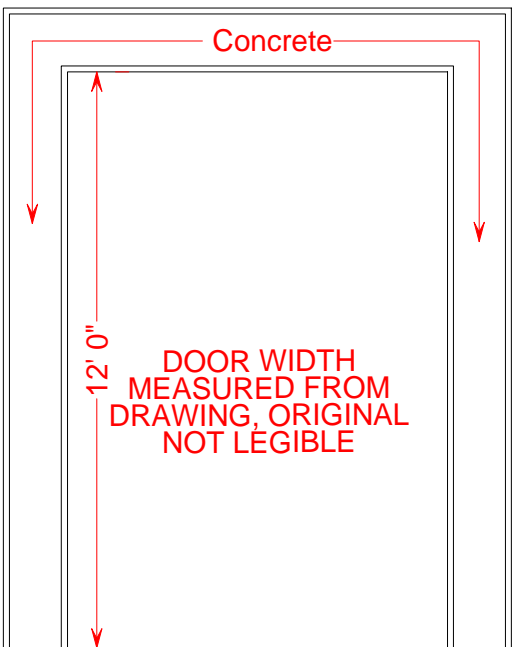

EAST WALL (R.R. Direction)

