

7th

6th

5th

60' 0"

299' 0"


60' 0"

302'

58' 0"

30'

SUMMERS STREET

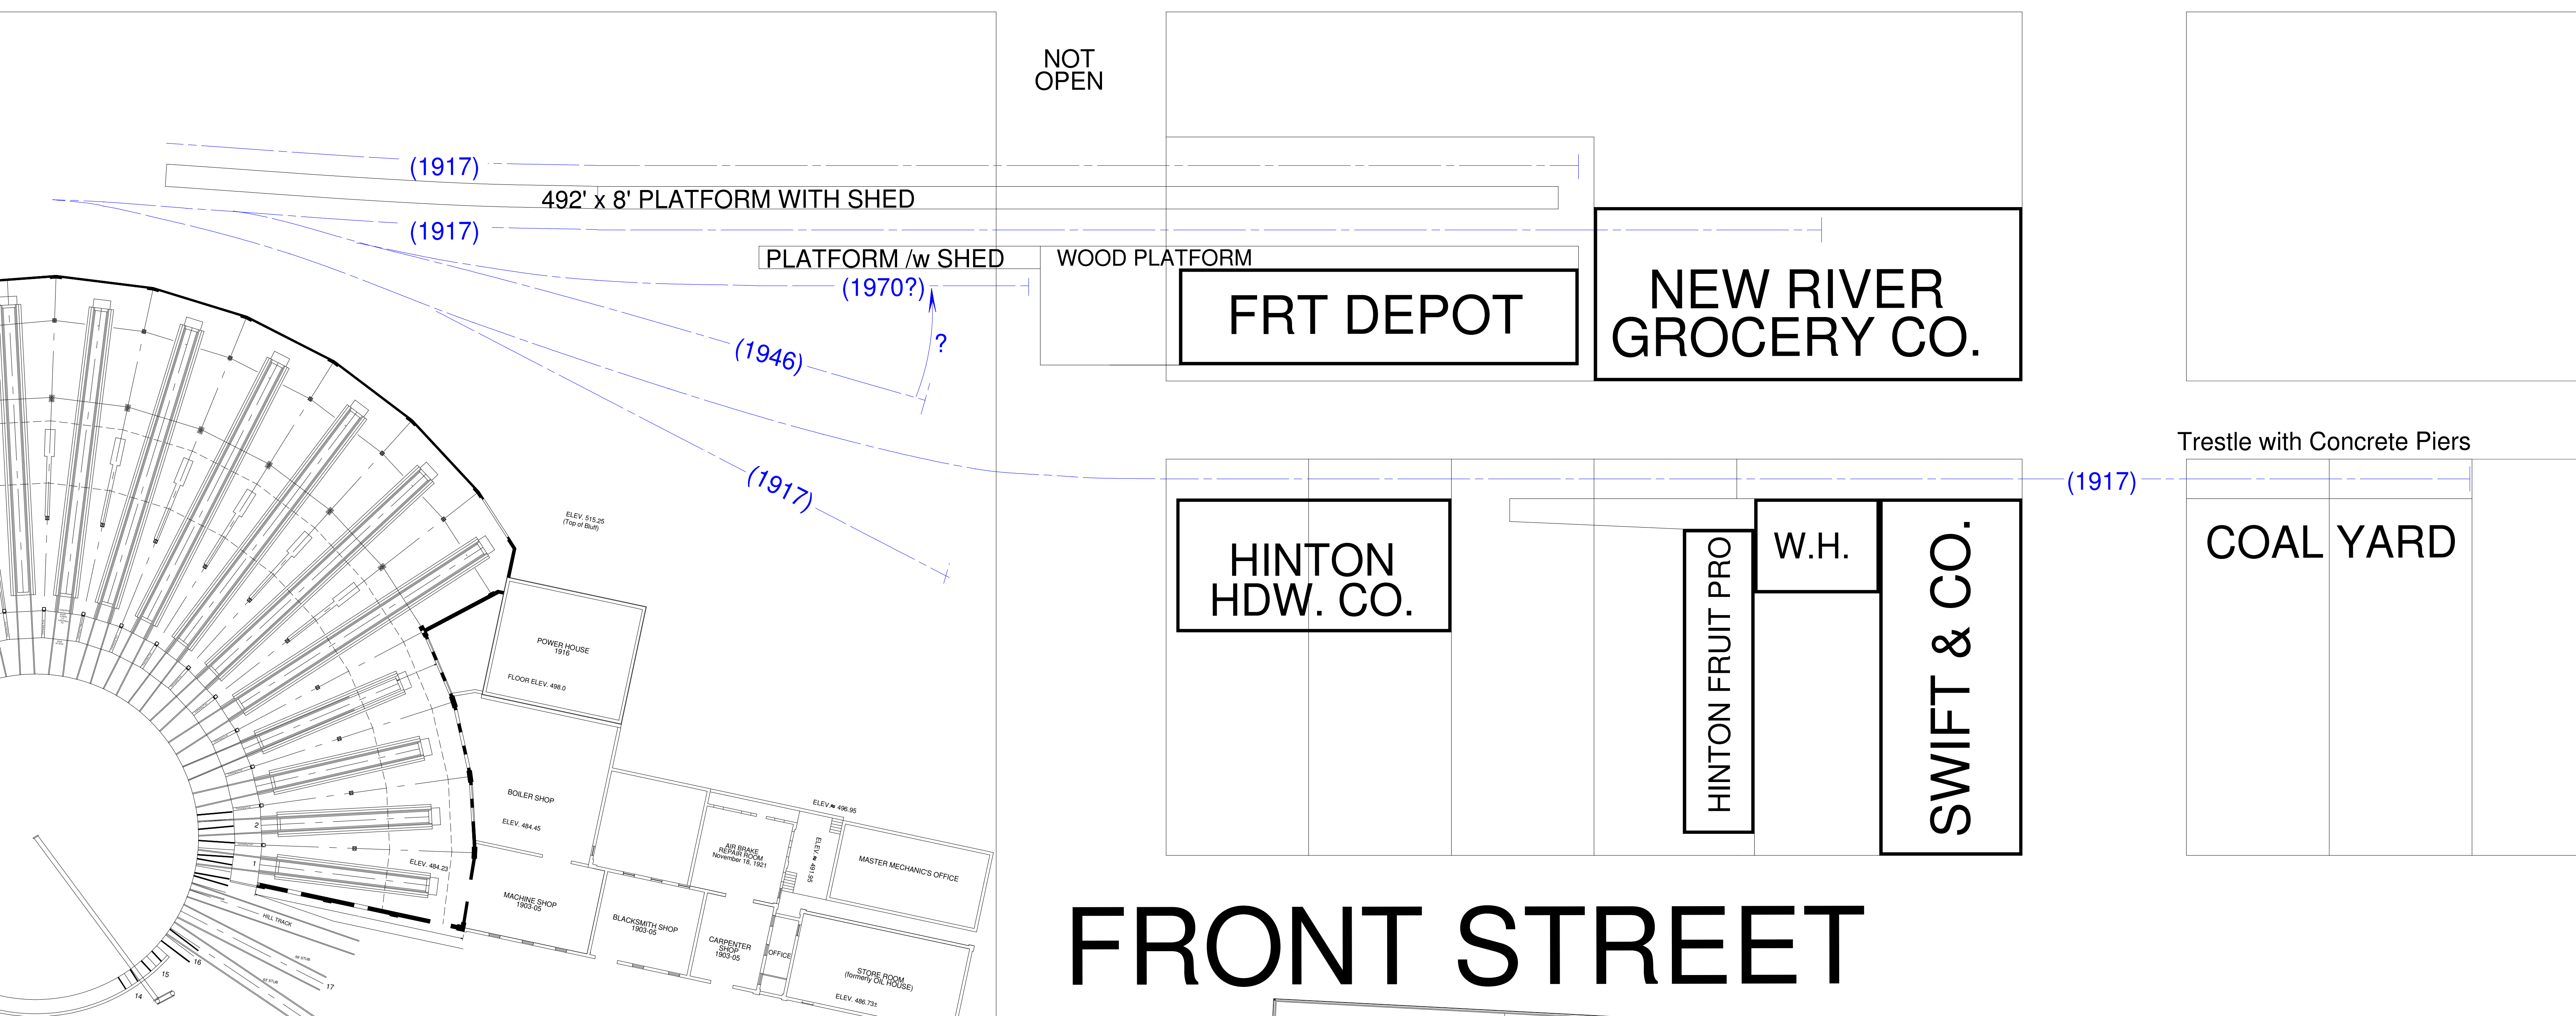

FRONT STREET

