
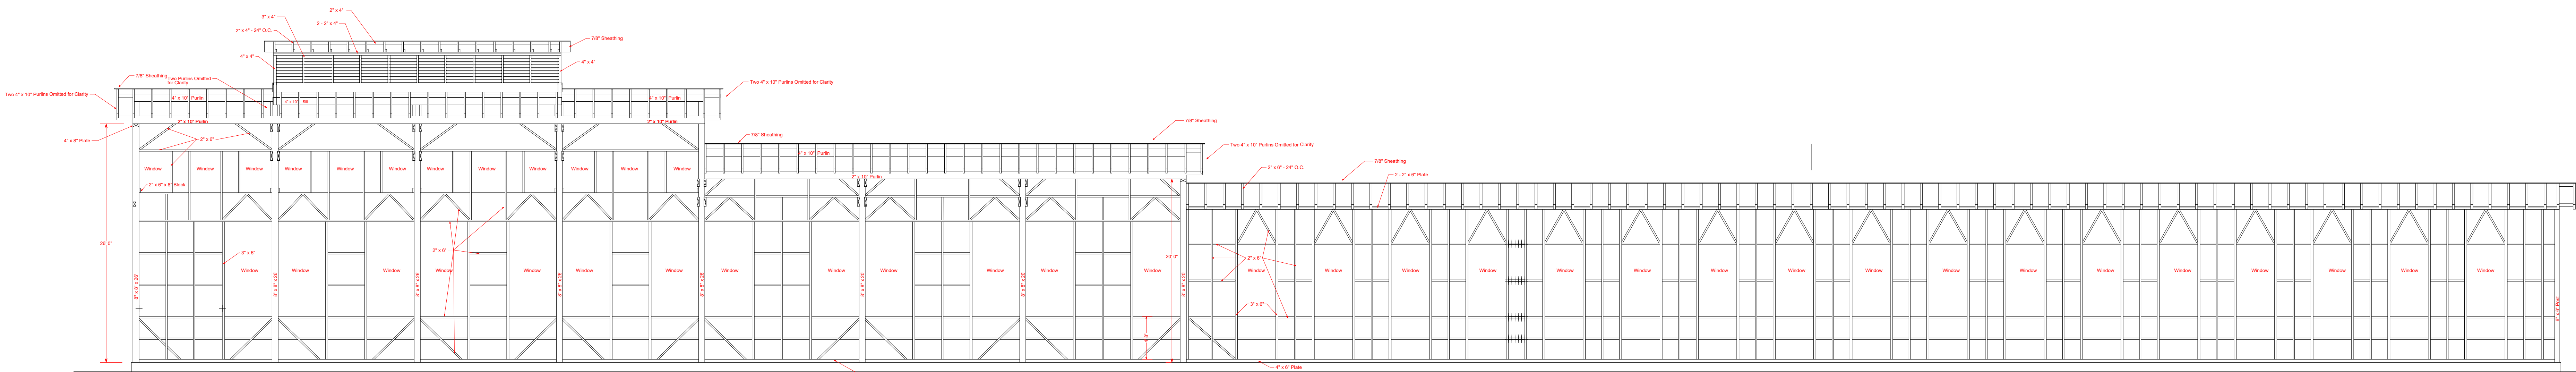
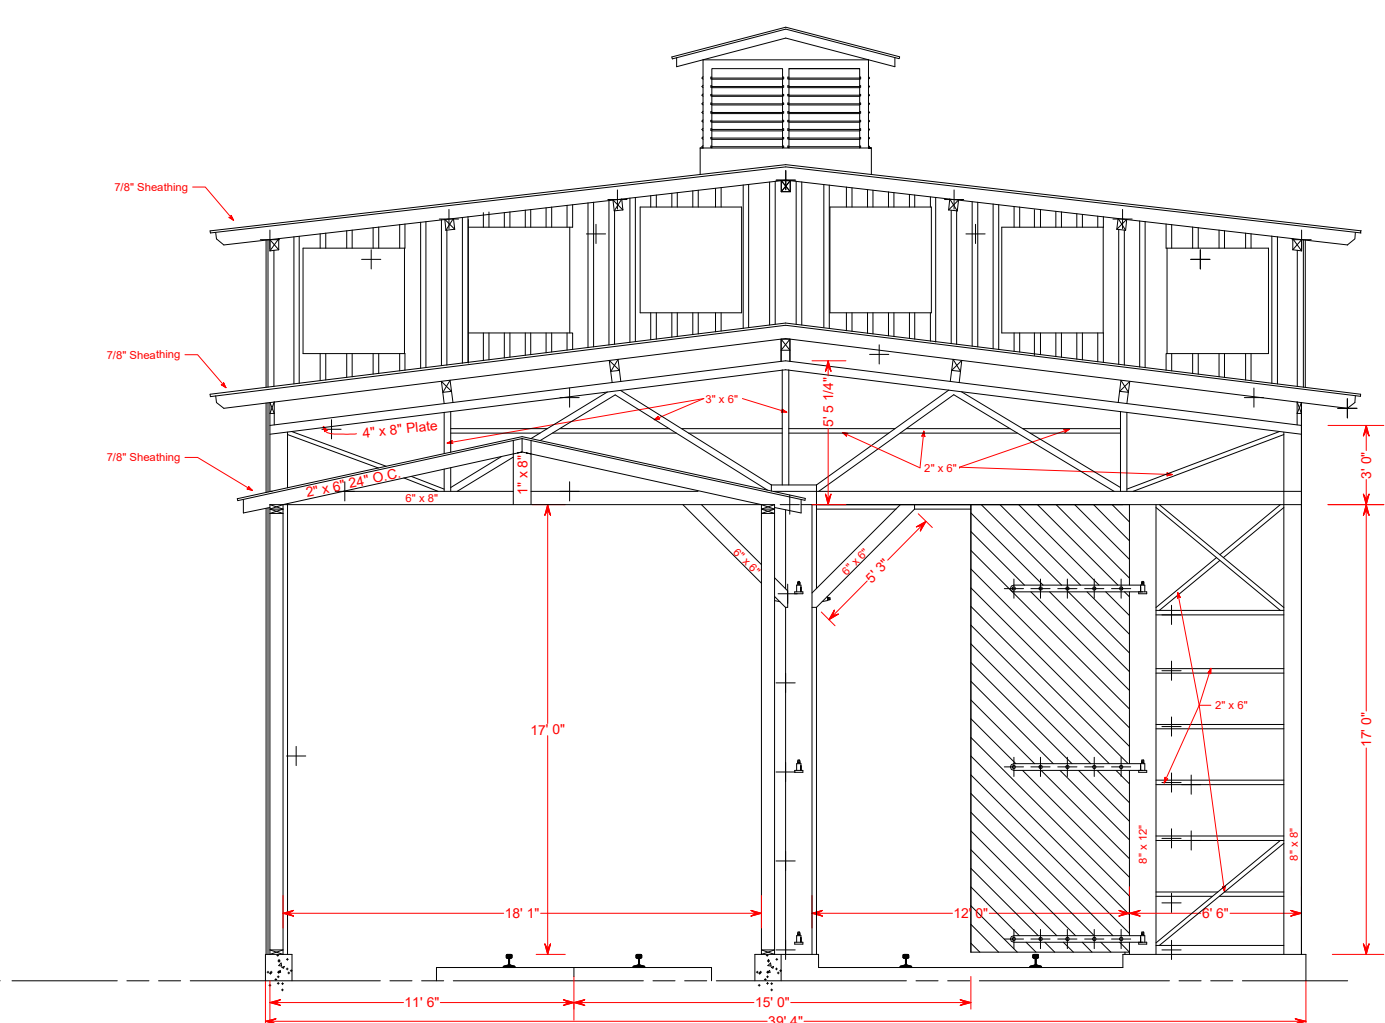
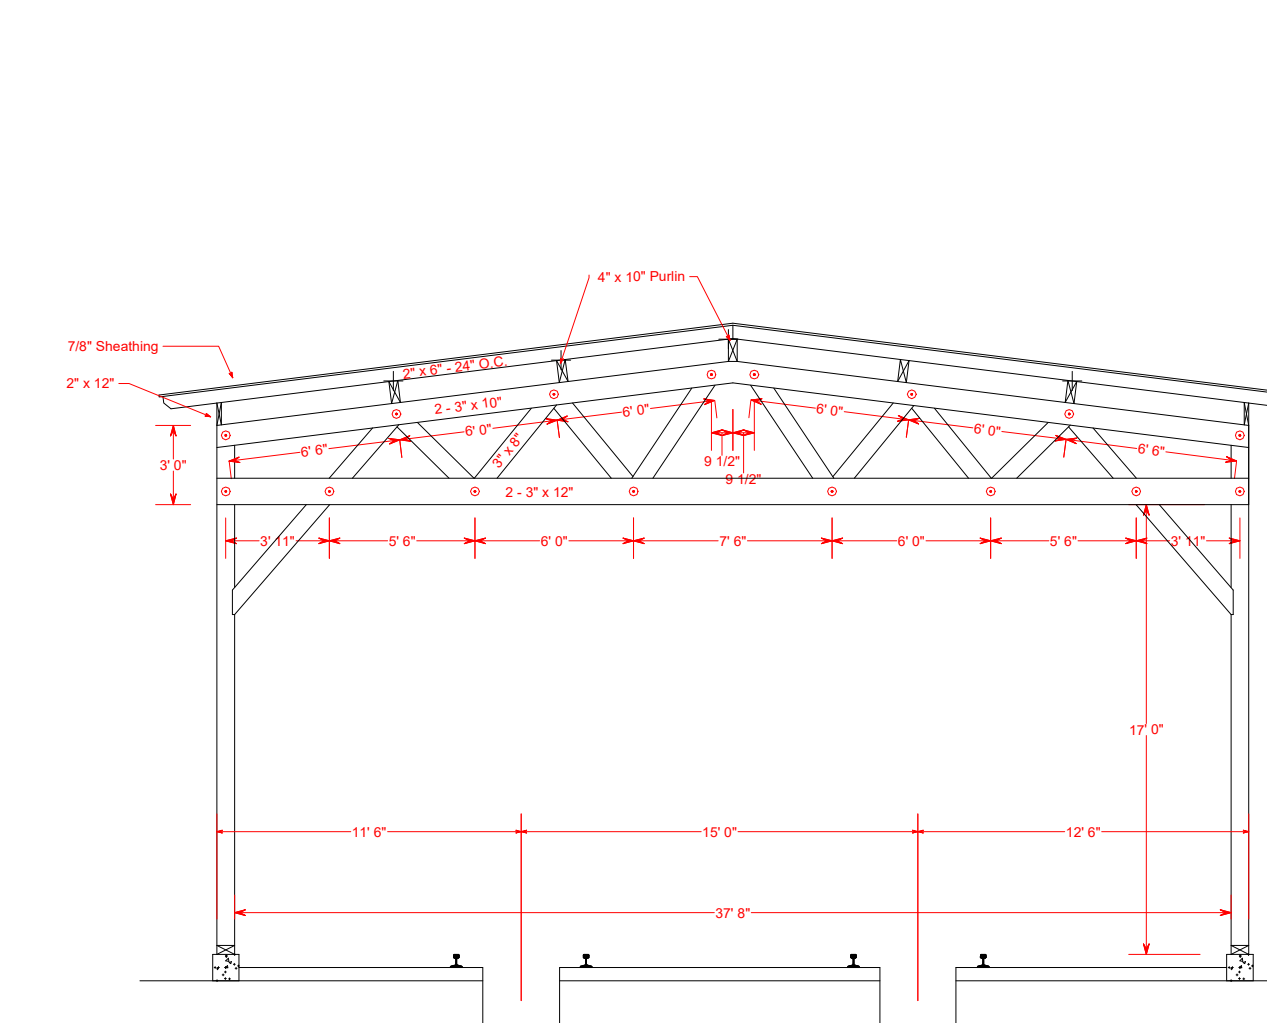
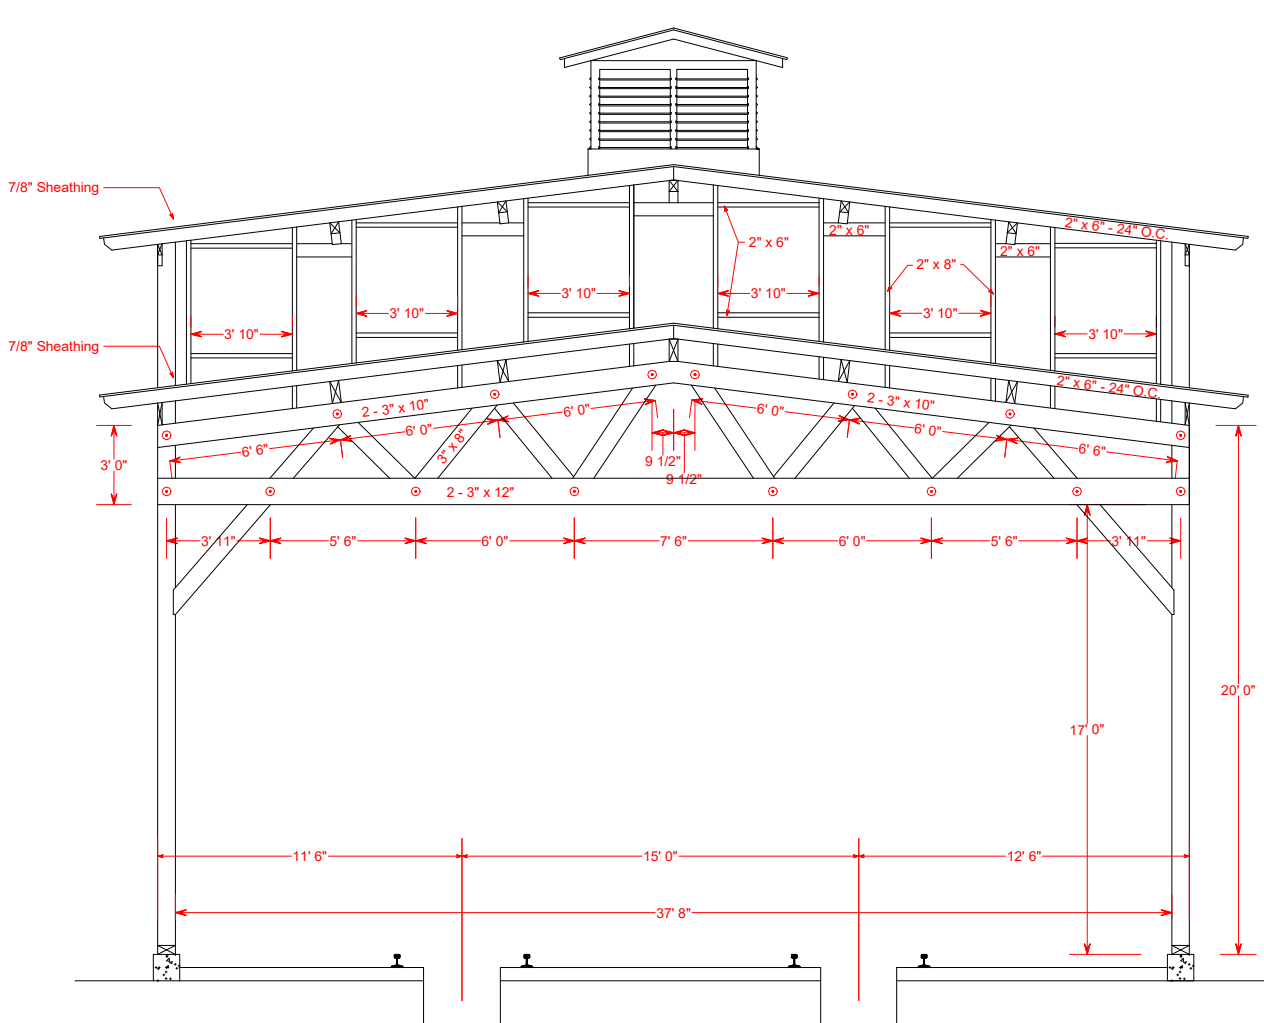
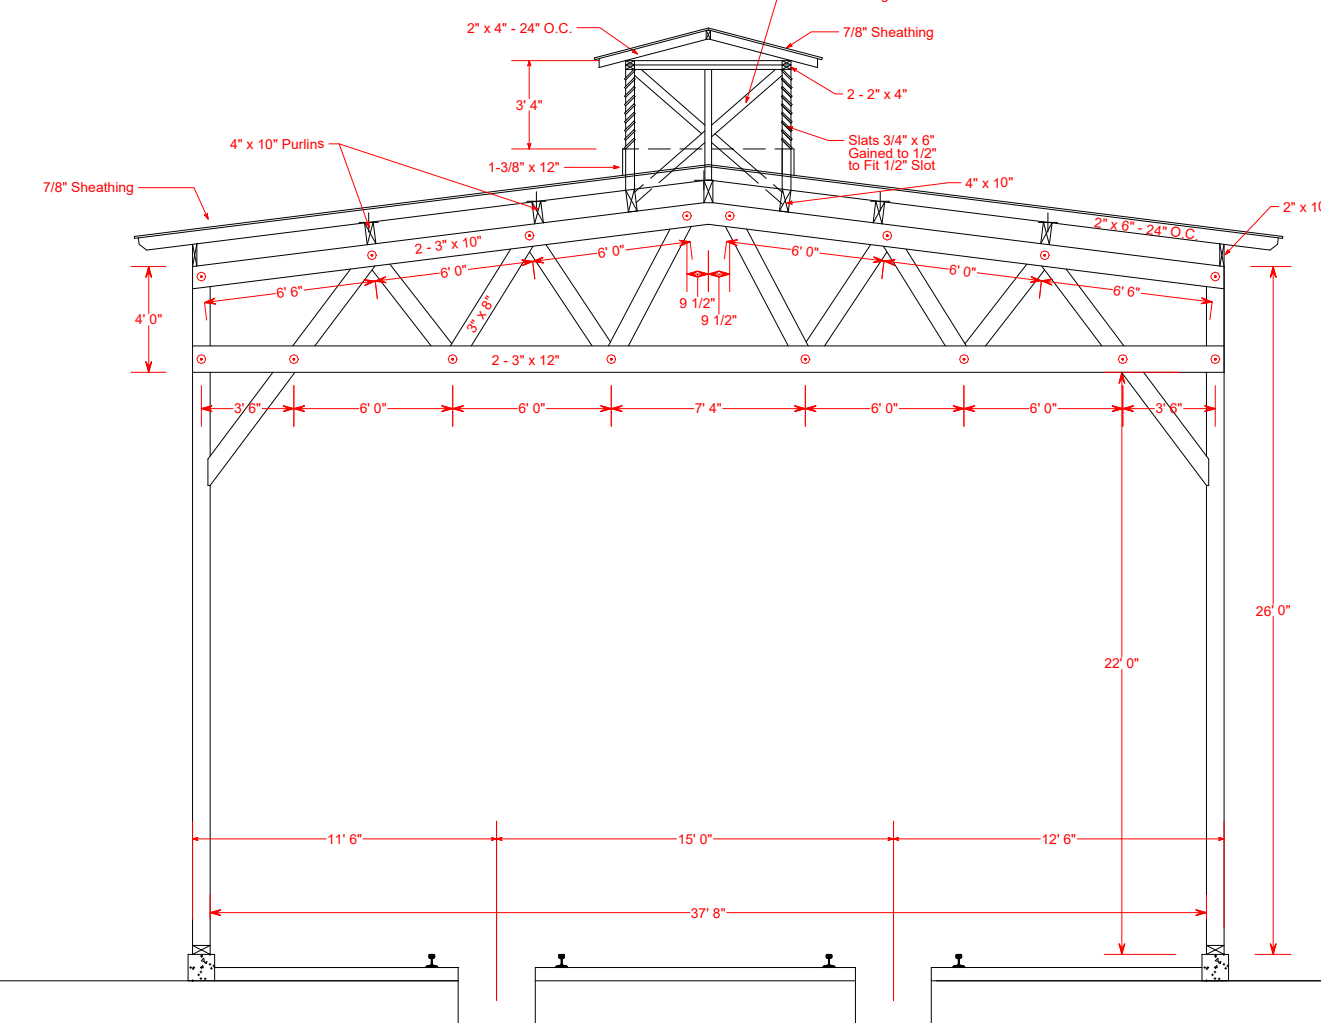
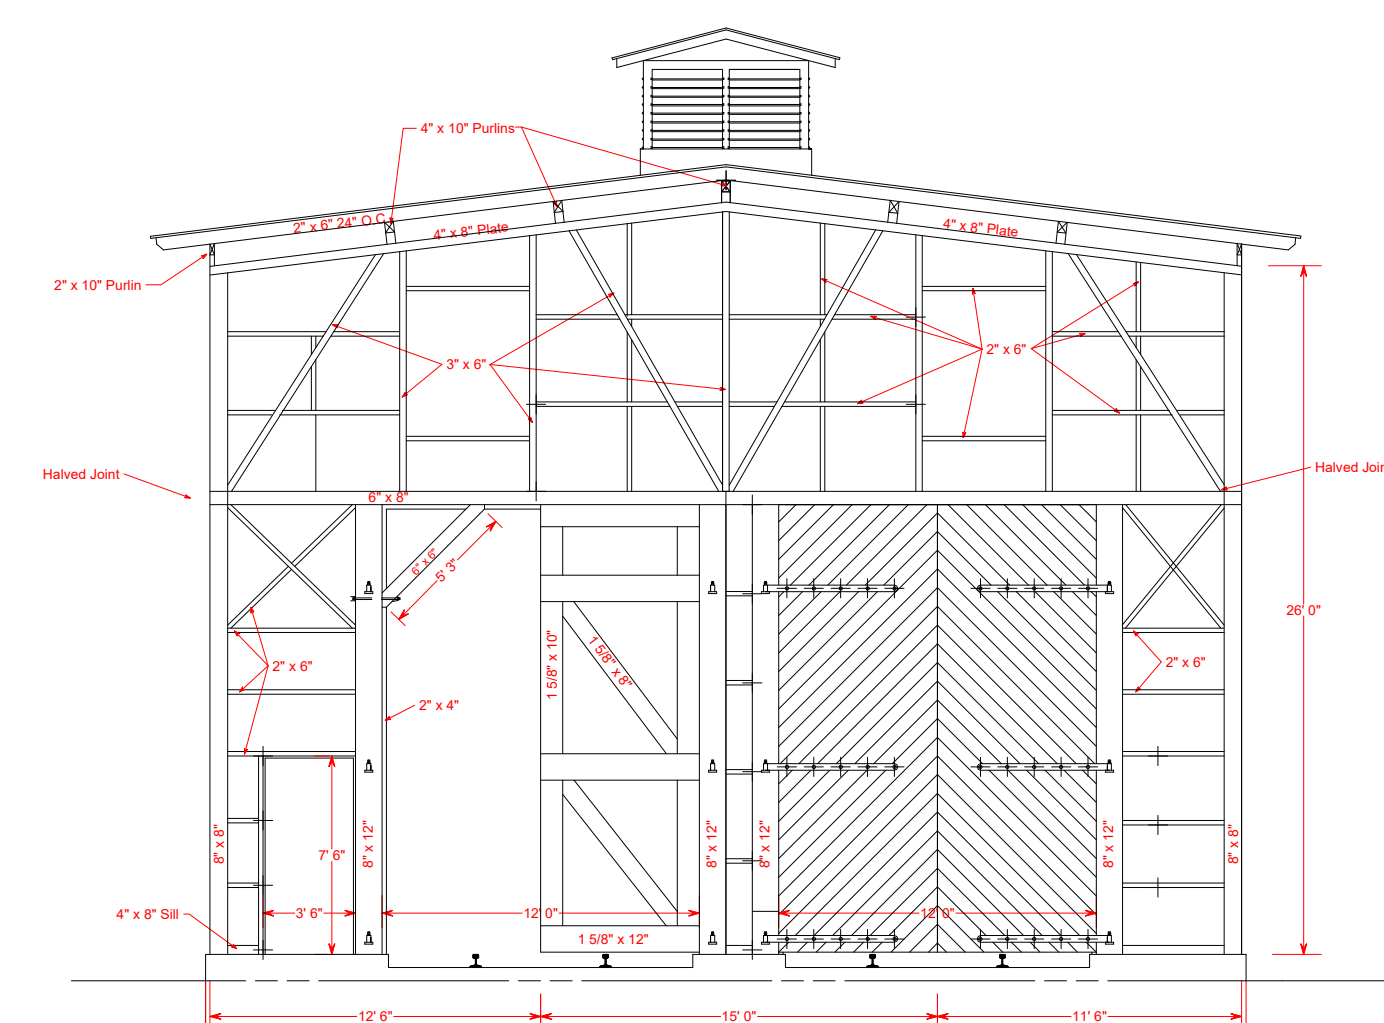
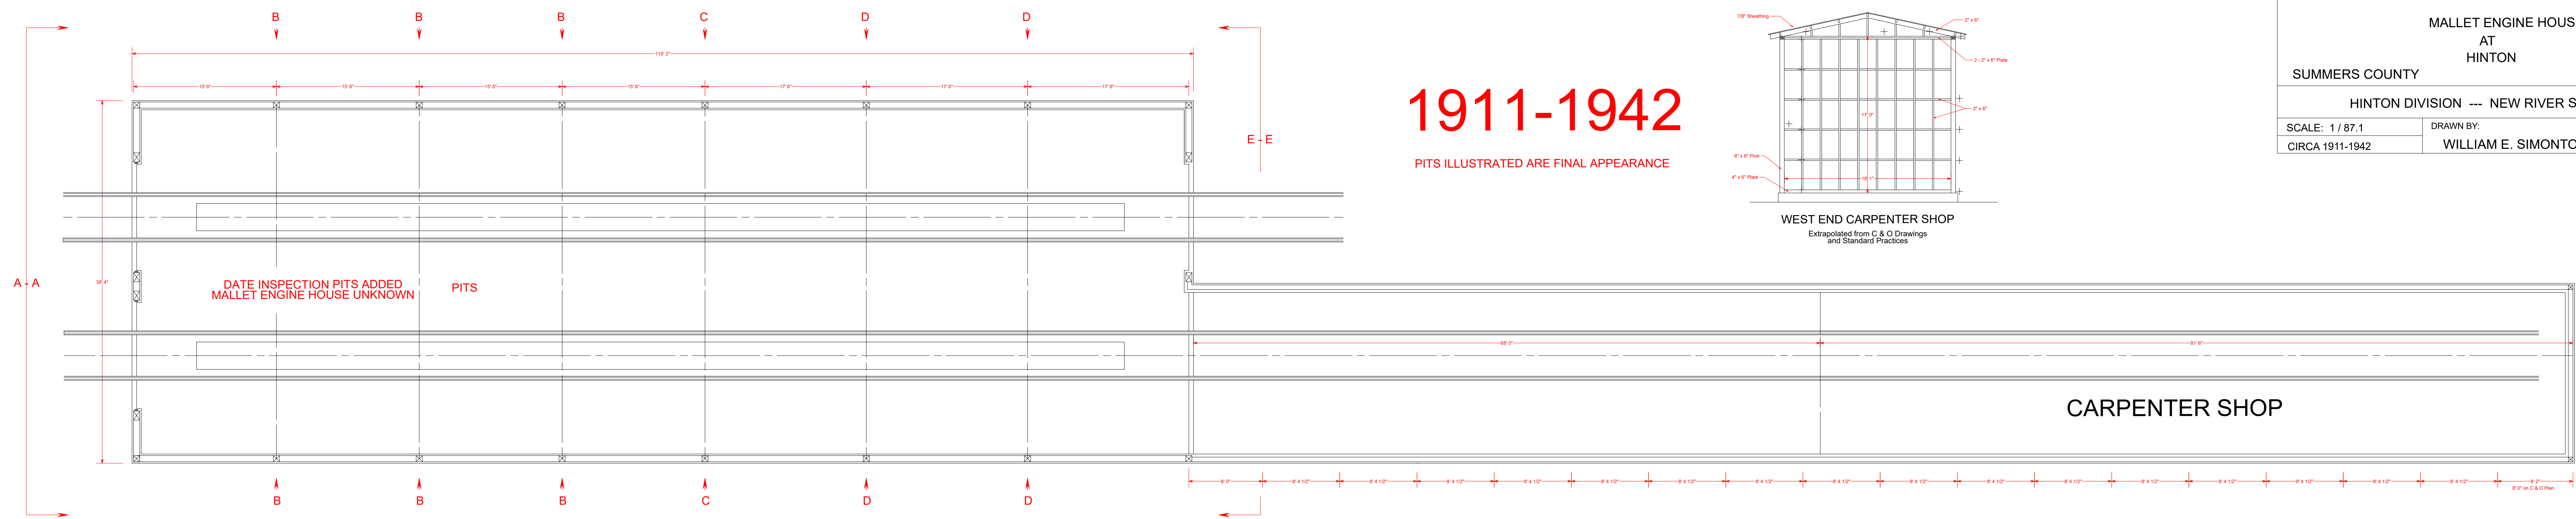


1911-1942

PITS ILLUSTRATED ARE FINAL APPEARANCE

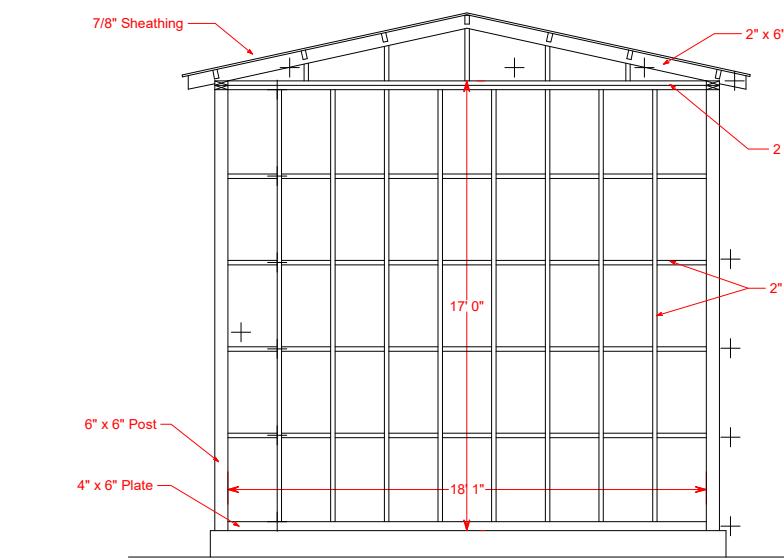

CARPENTER SHOP

CARPENTER SHOP

SOUTH ELEVATION FRAMING MALLETT ENGINE HOUSE