



# 1911-1942


PITS ILLUSTRATED ARE FINAL APPEARANCE

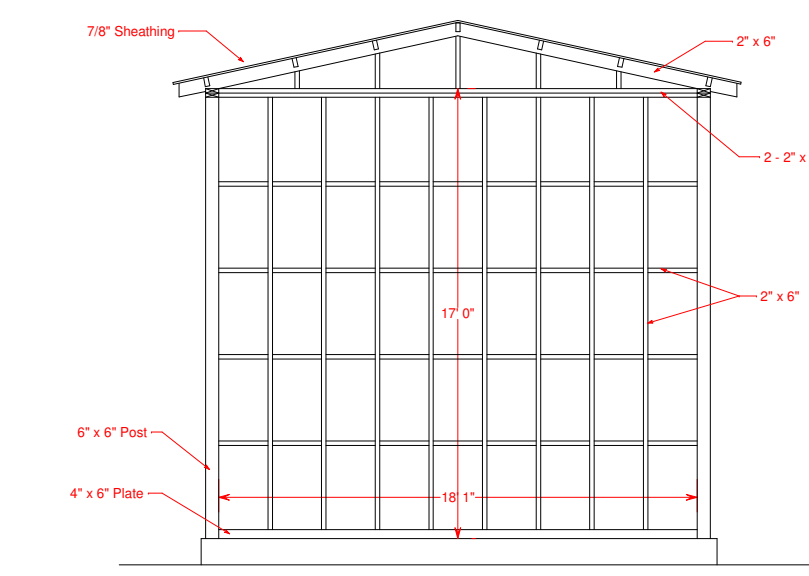


WEST END CARPENTER SHOP  
Extrapolated from C & O Drawings  
and Standard Practices

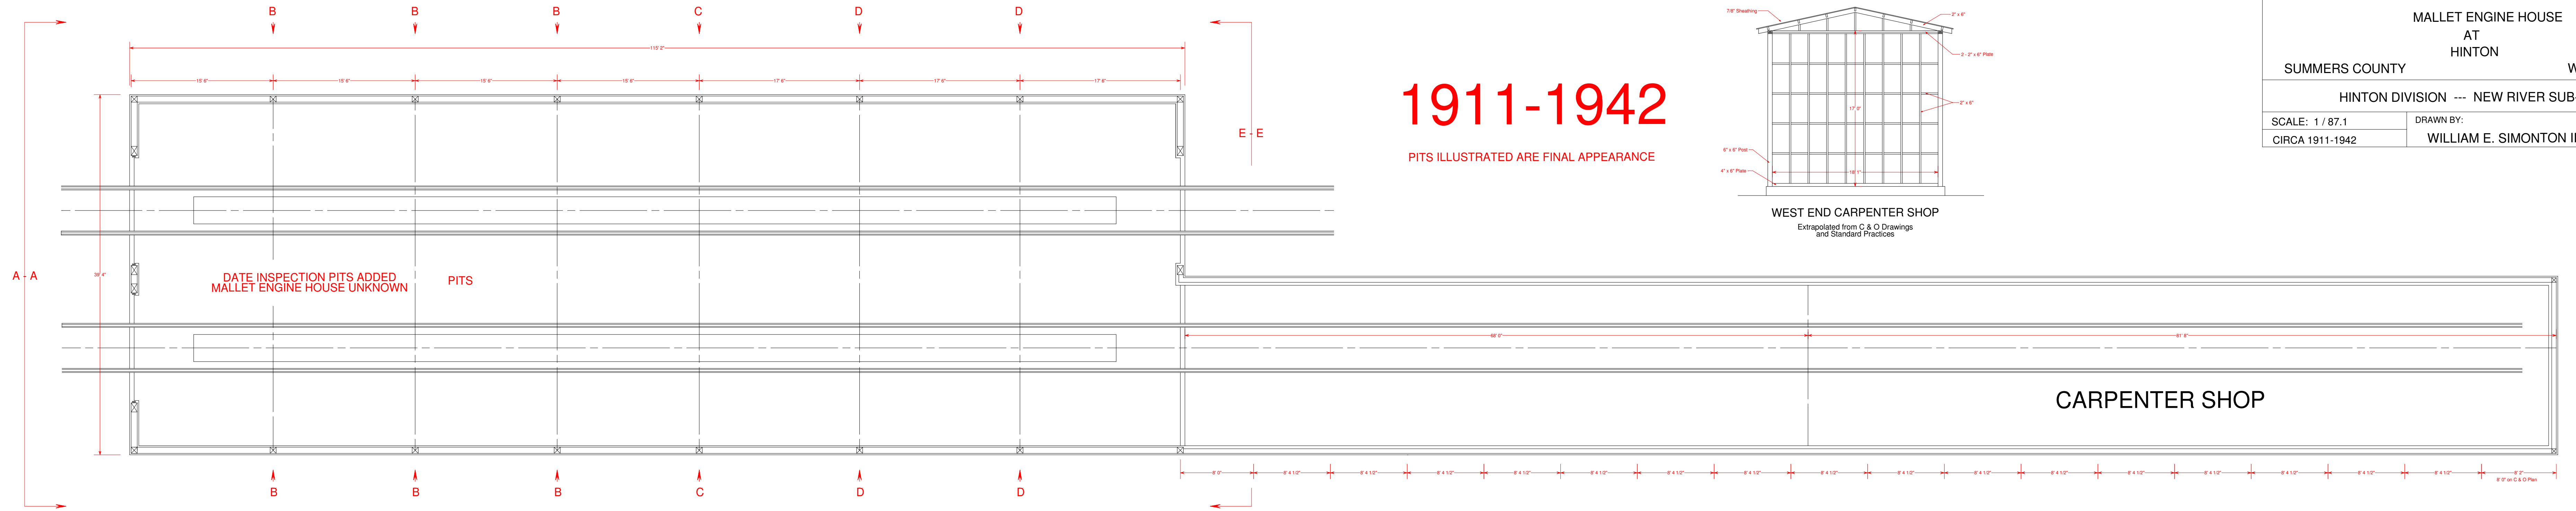


CARPENTER SHOP

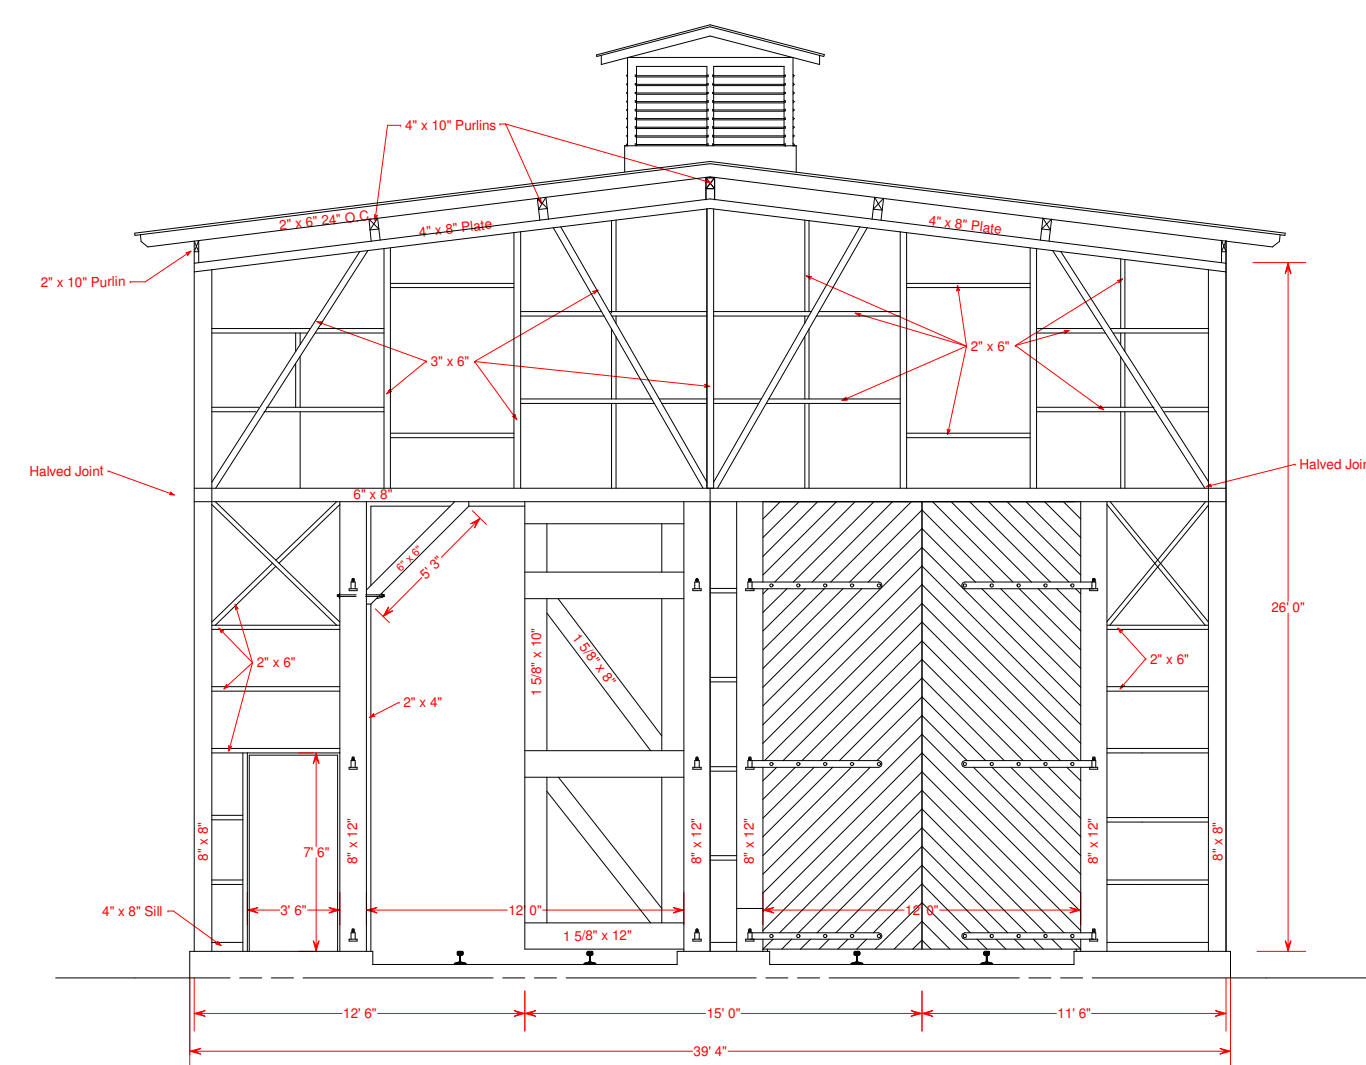


EAST ELEVATION A - A  
(FRAMING)

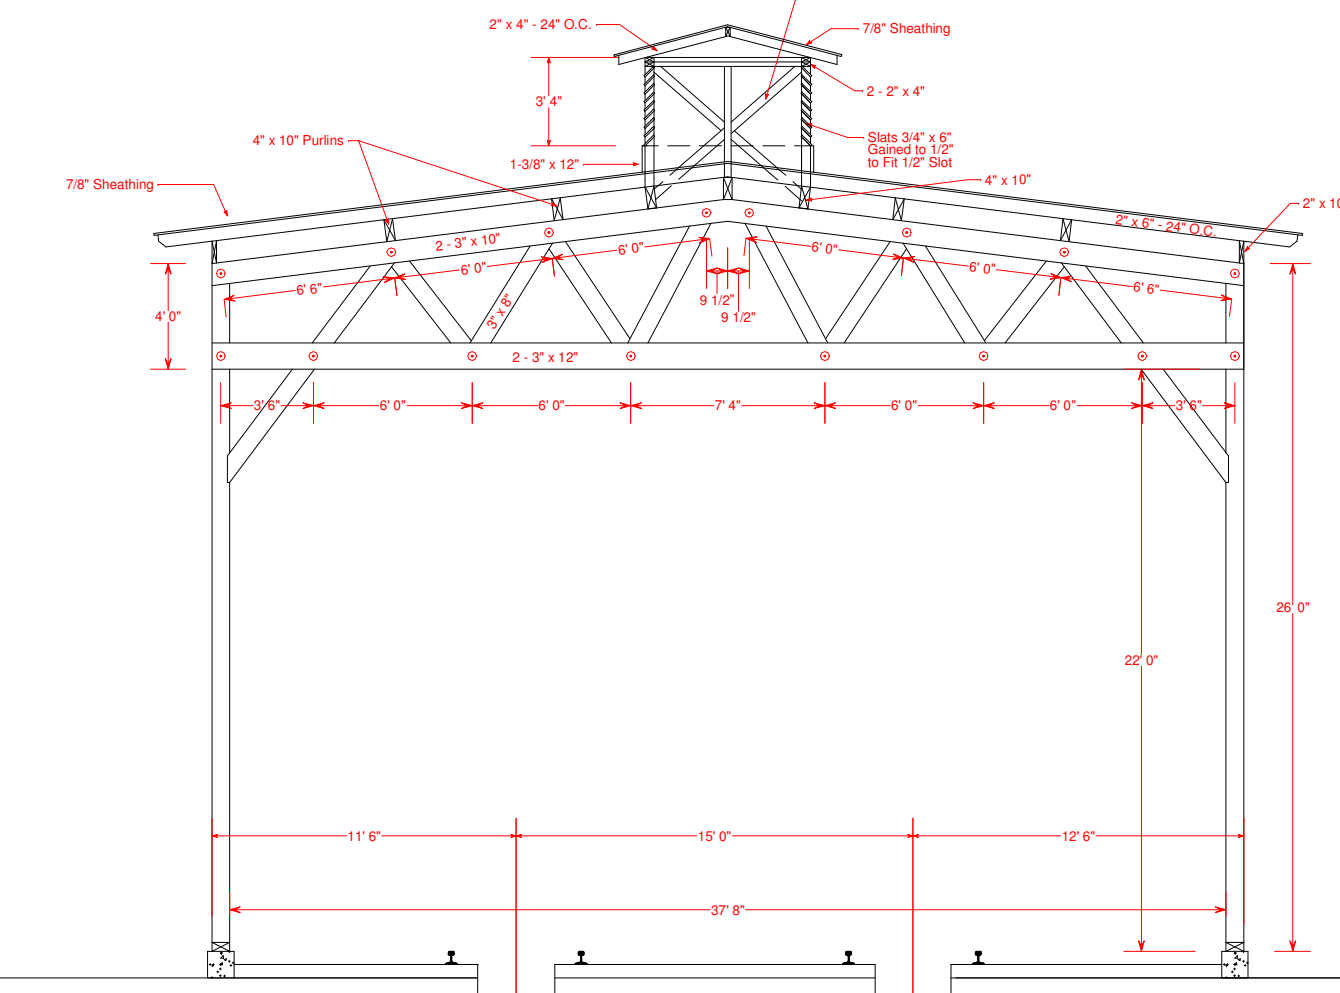


TRUSS ELEVATION B - B

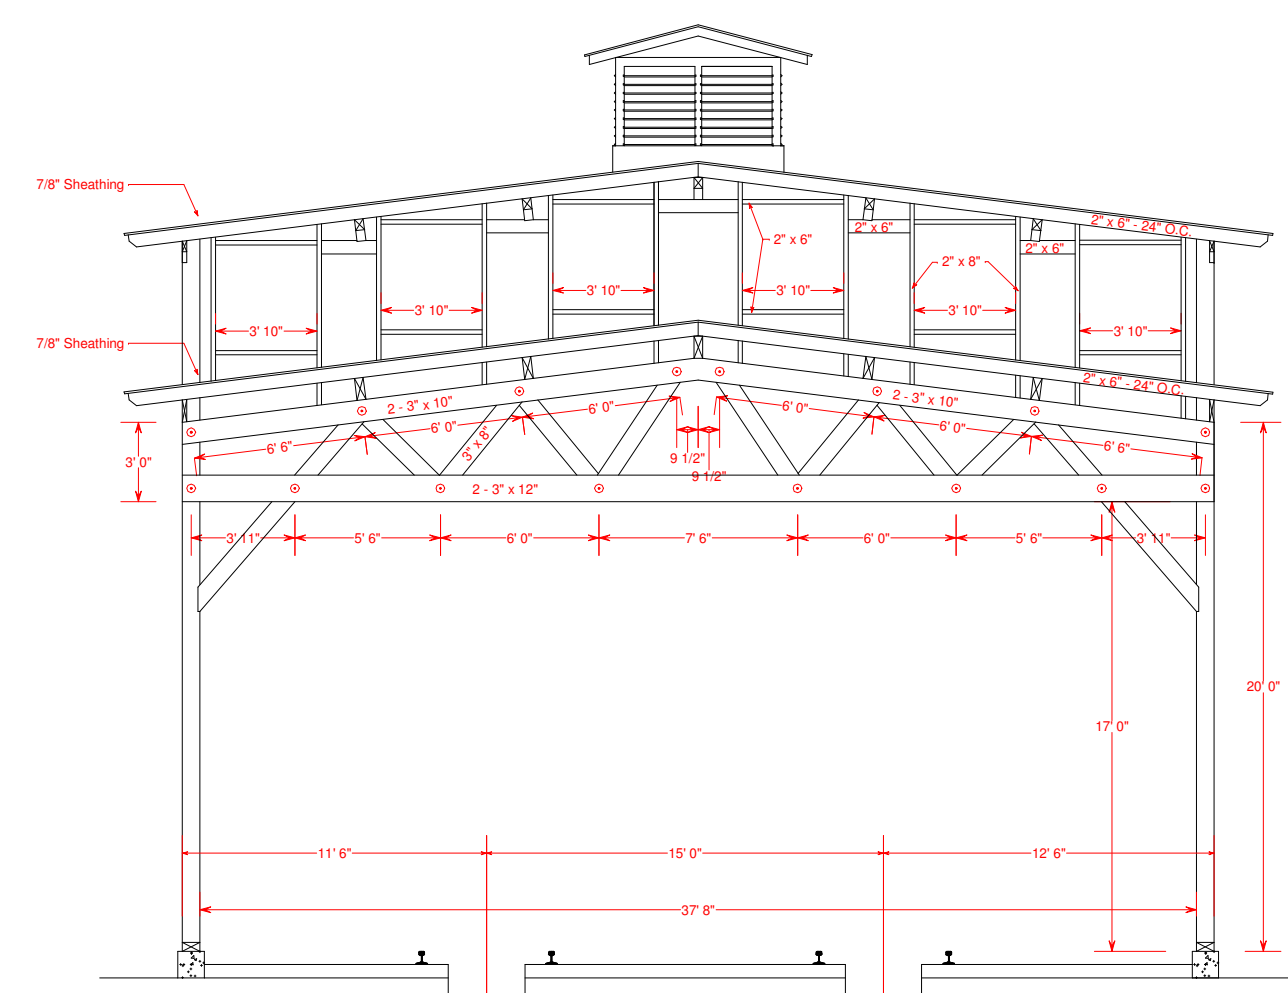


TRUSS ELEVATION C - C

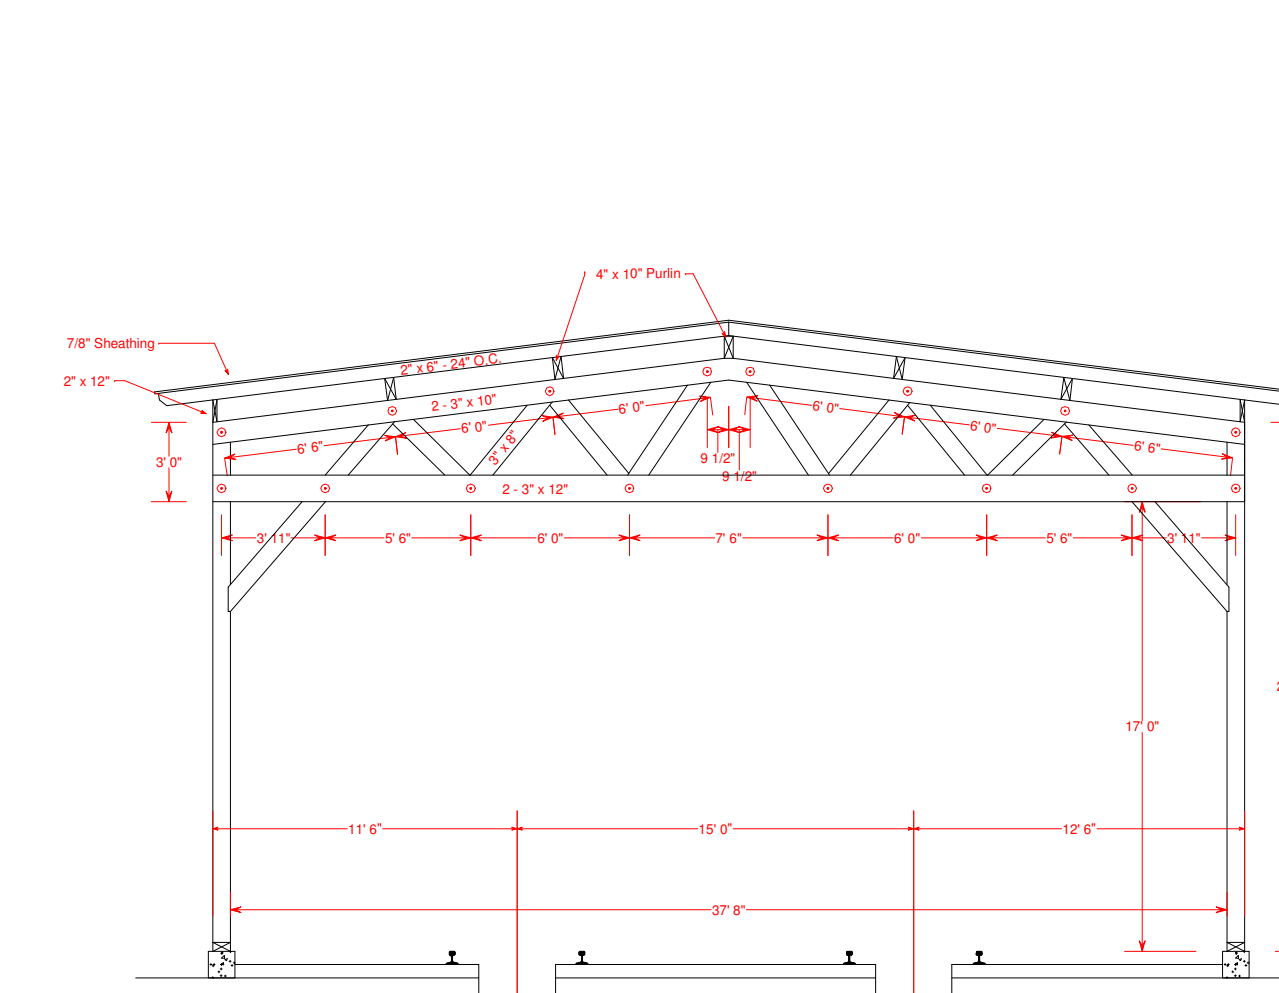

TRUSS ELEVATION D - D

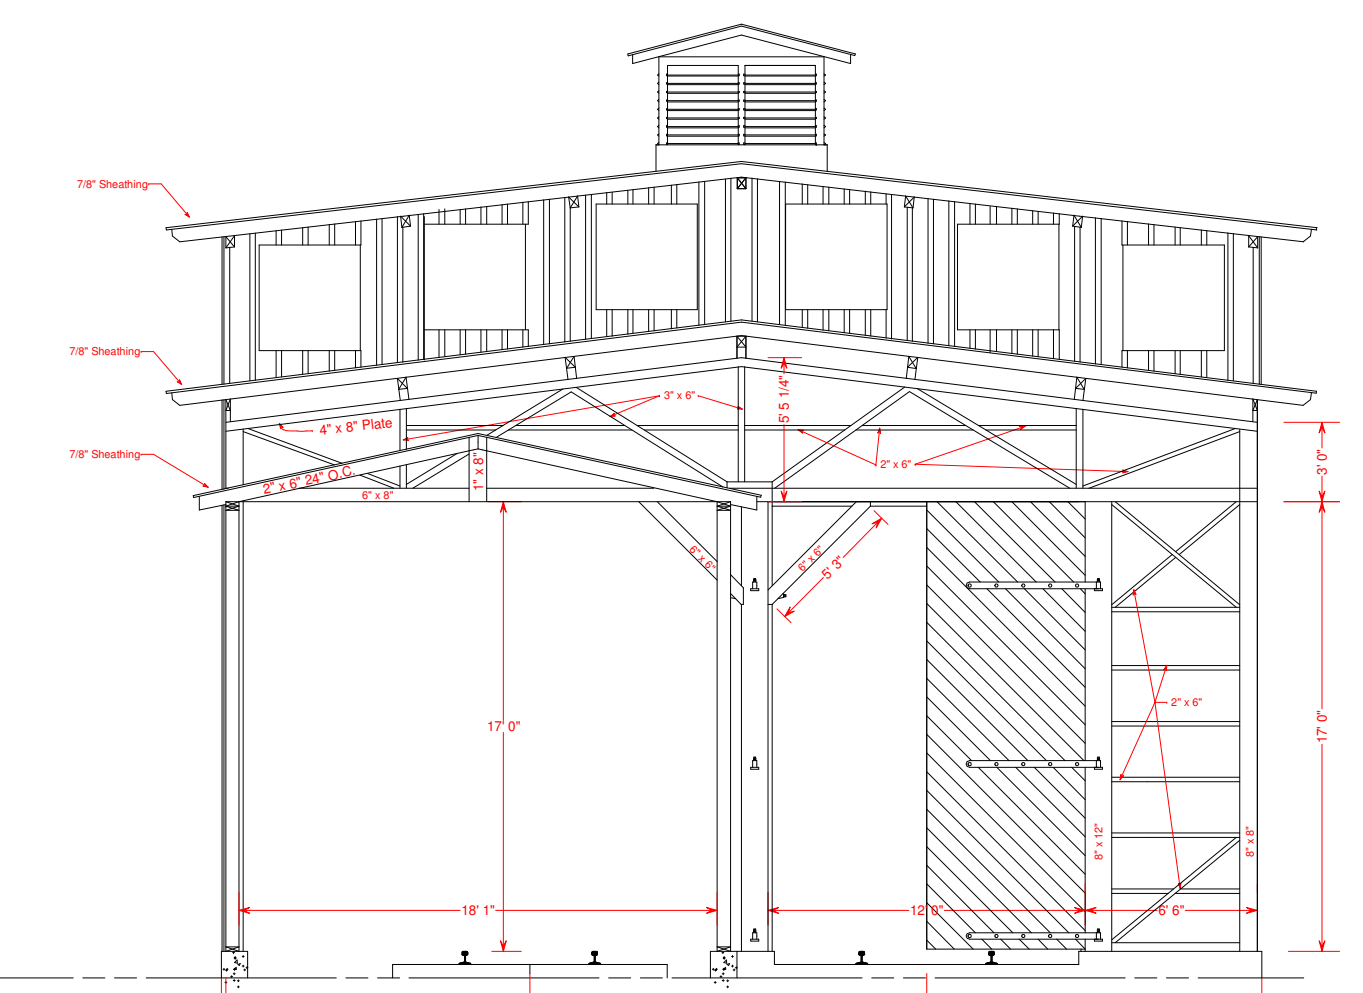


WEST ELEVATION E - E  
(FRAMING)

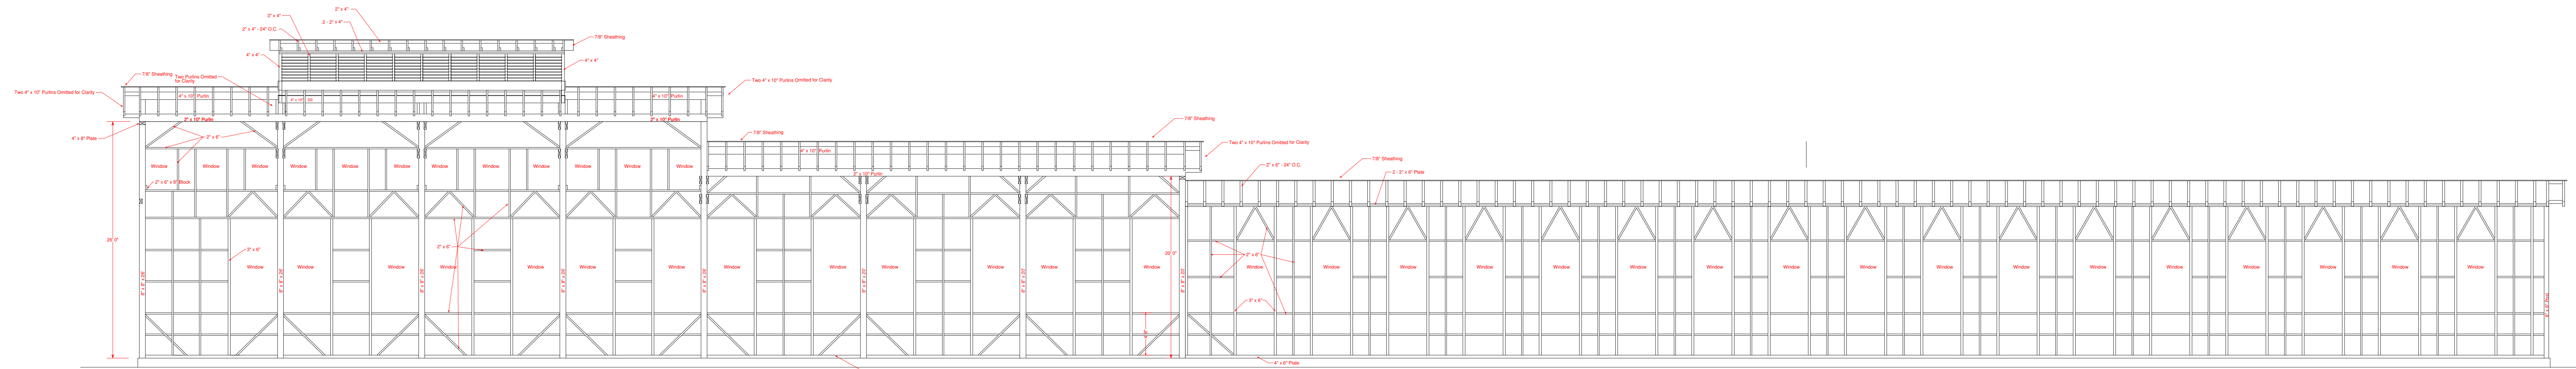

NORTH ELEVATION FRAMING MALLET ENGINE HOUSE

CARPENTER SHOP

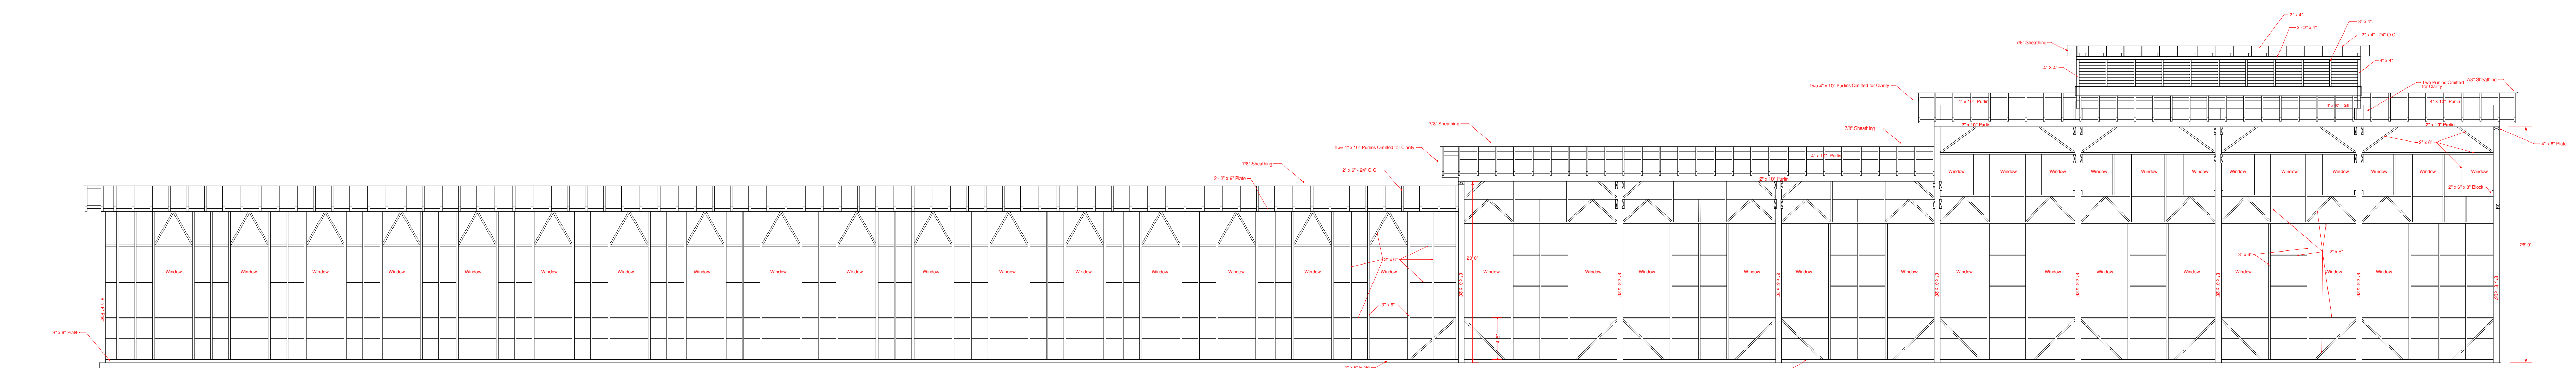

CARPENTER SHOP

SOUTH ELEVATION FRAMING MALLET ENGINE HOUSE