

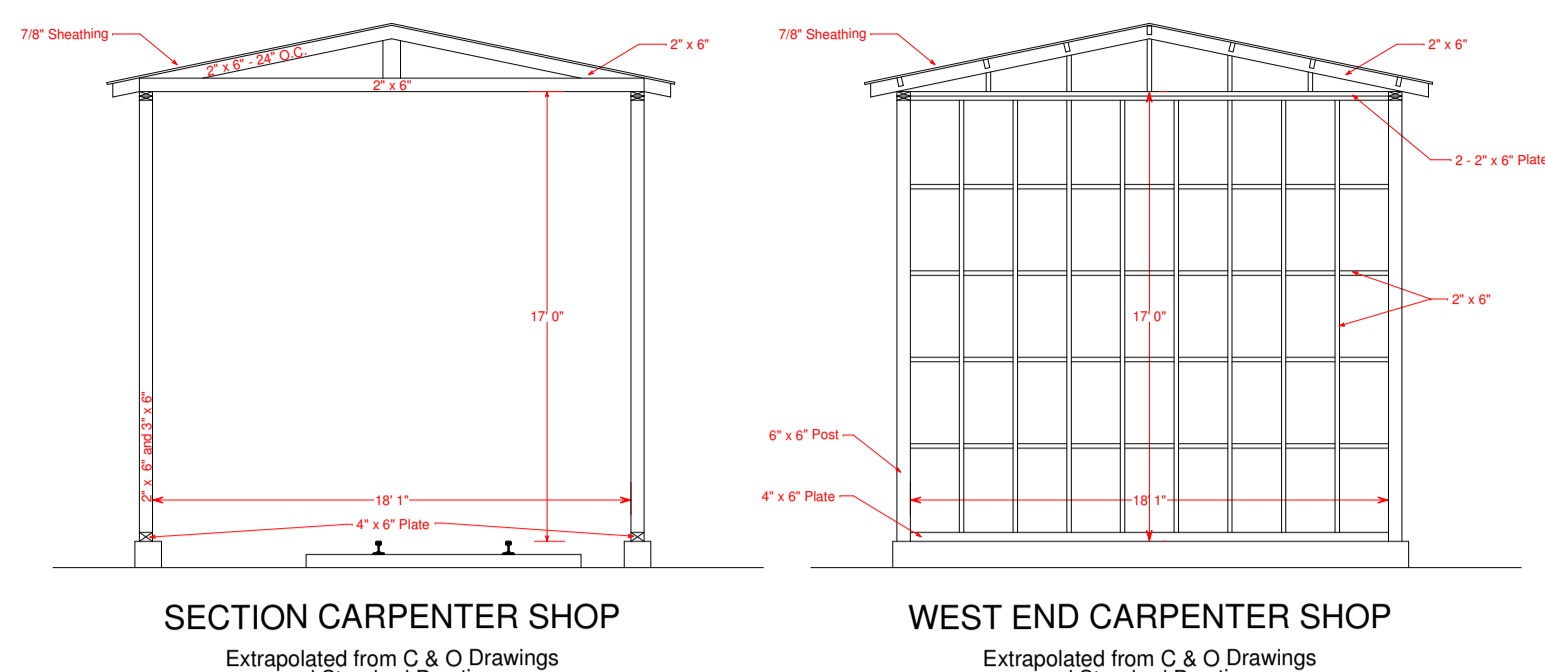



1942-1959

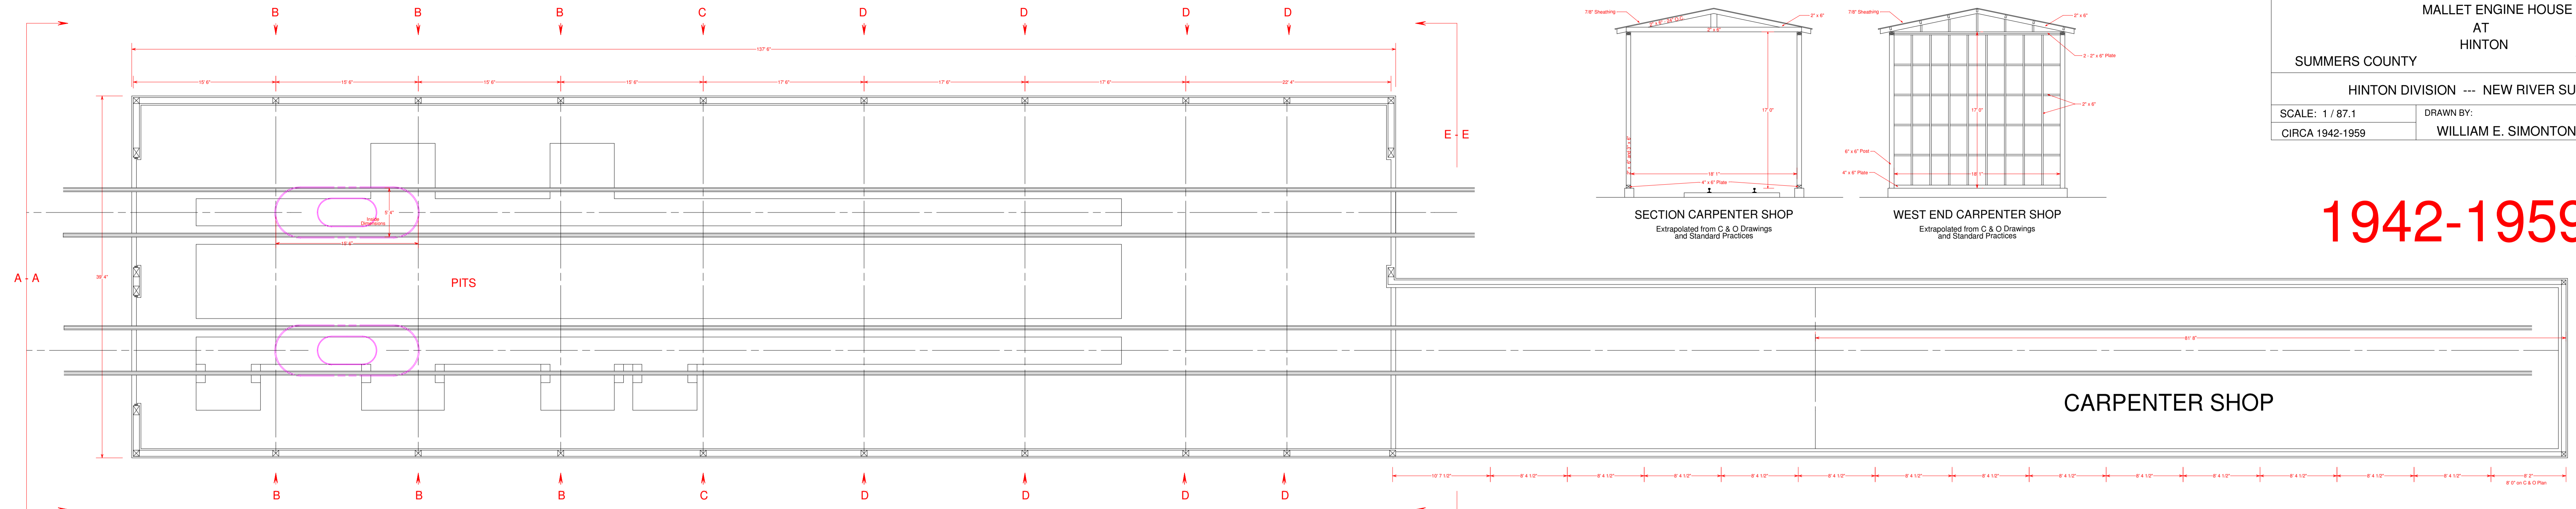


CARPENTER SHOP

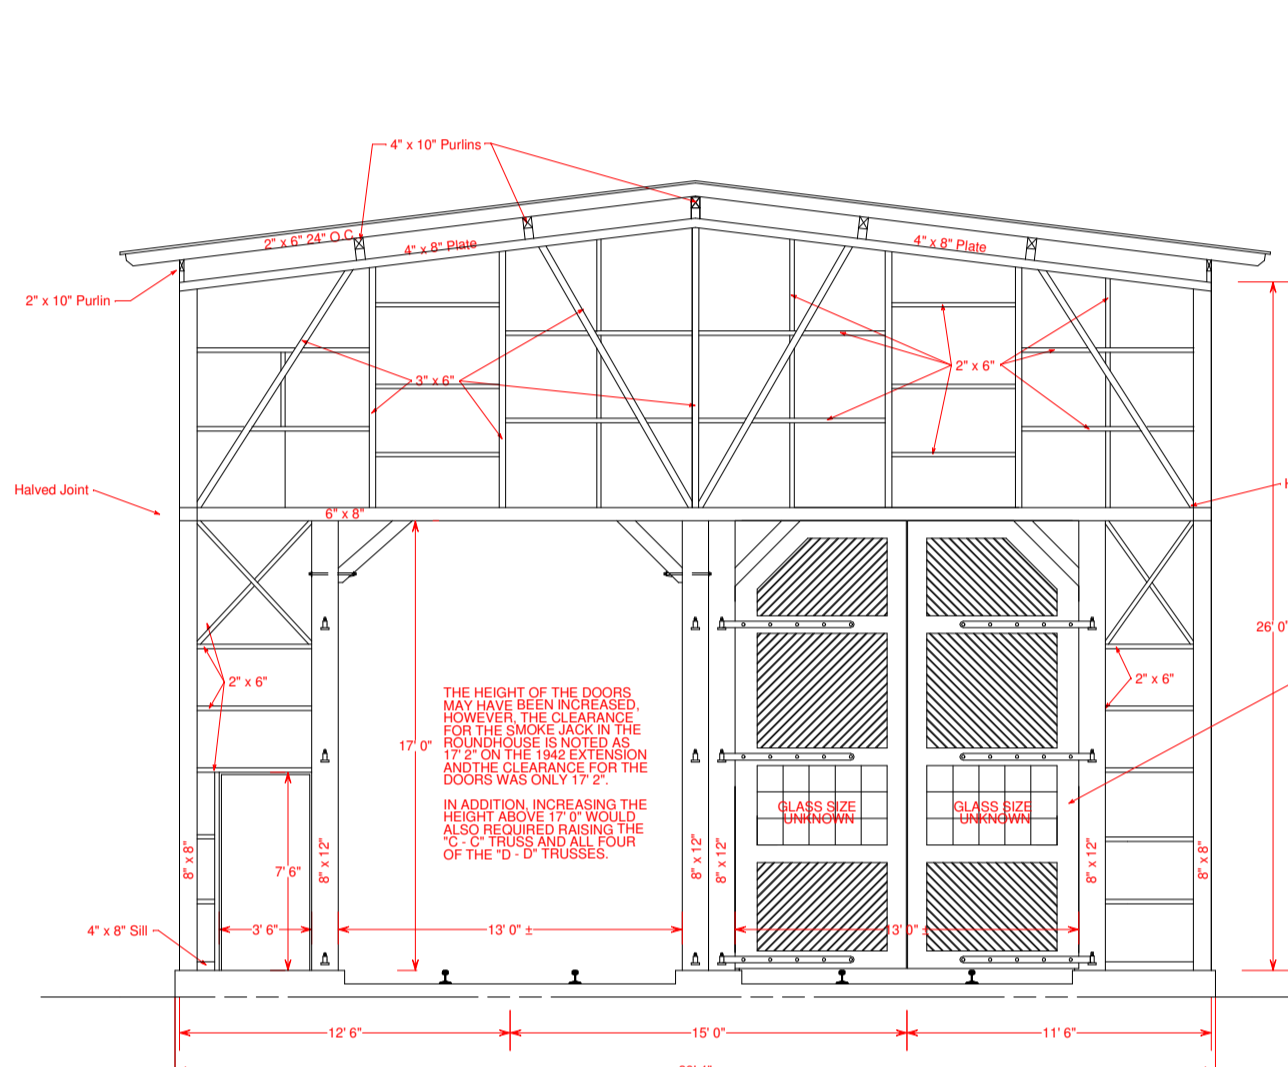


EAST ELEVATION A - A (FRAMING)

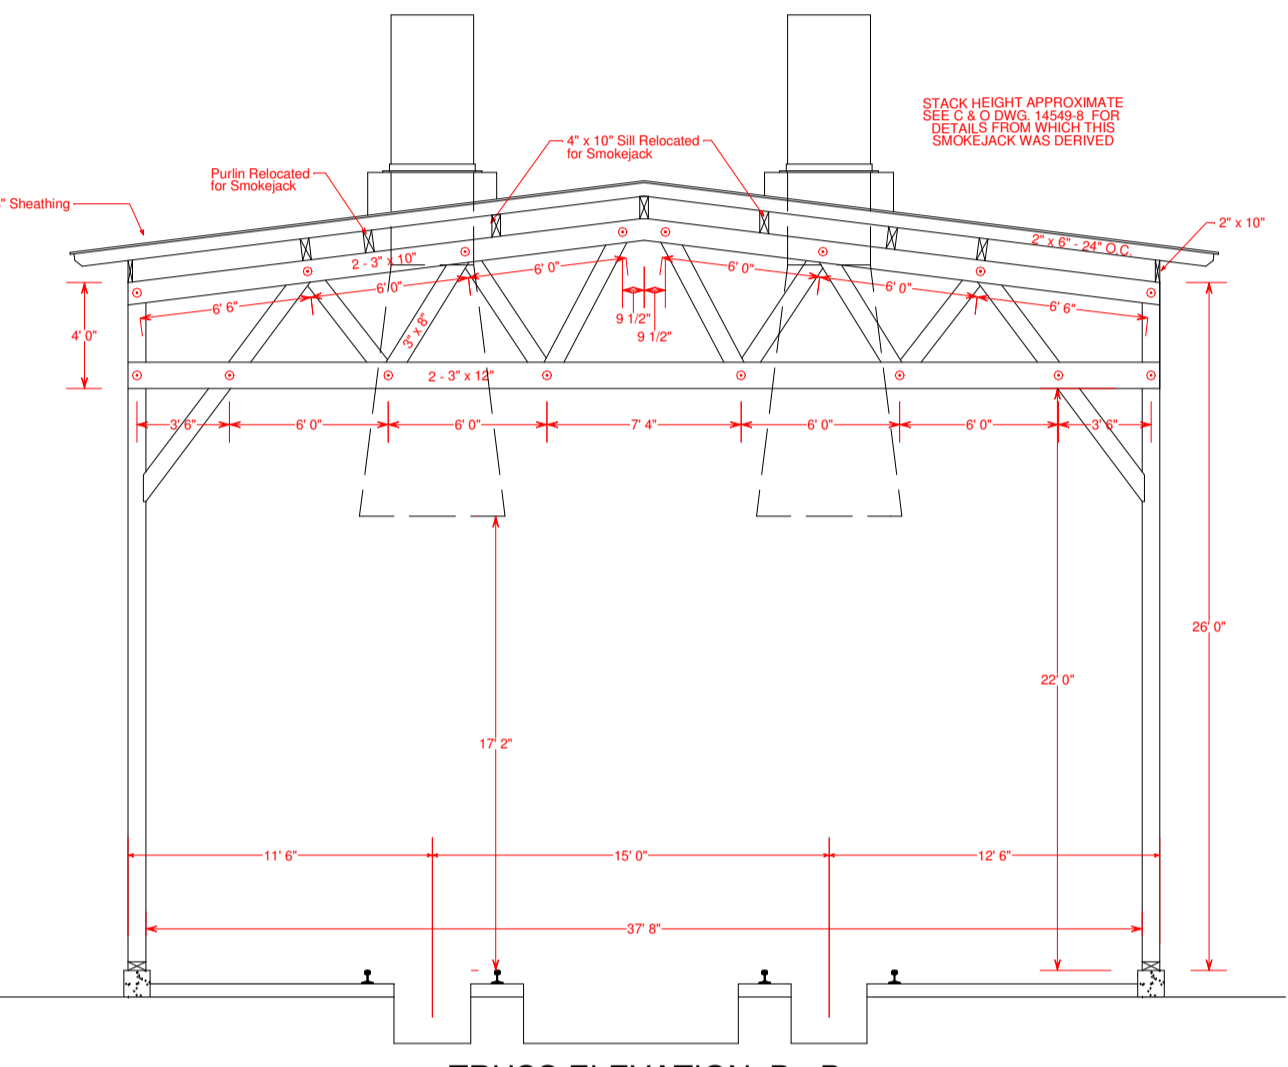


TRUSS ELEVATION B - B

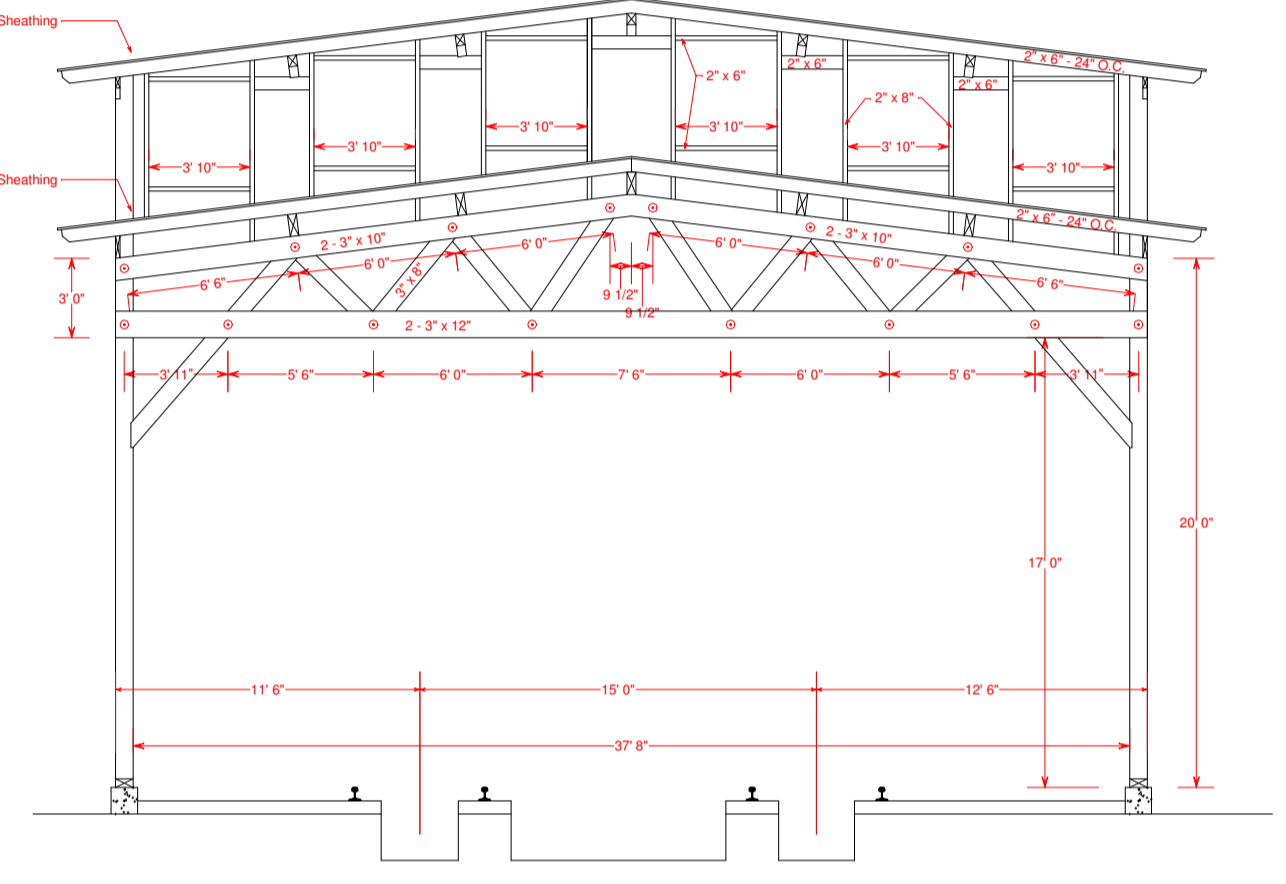


TRUSS ELEVATION C - C

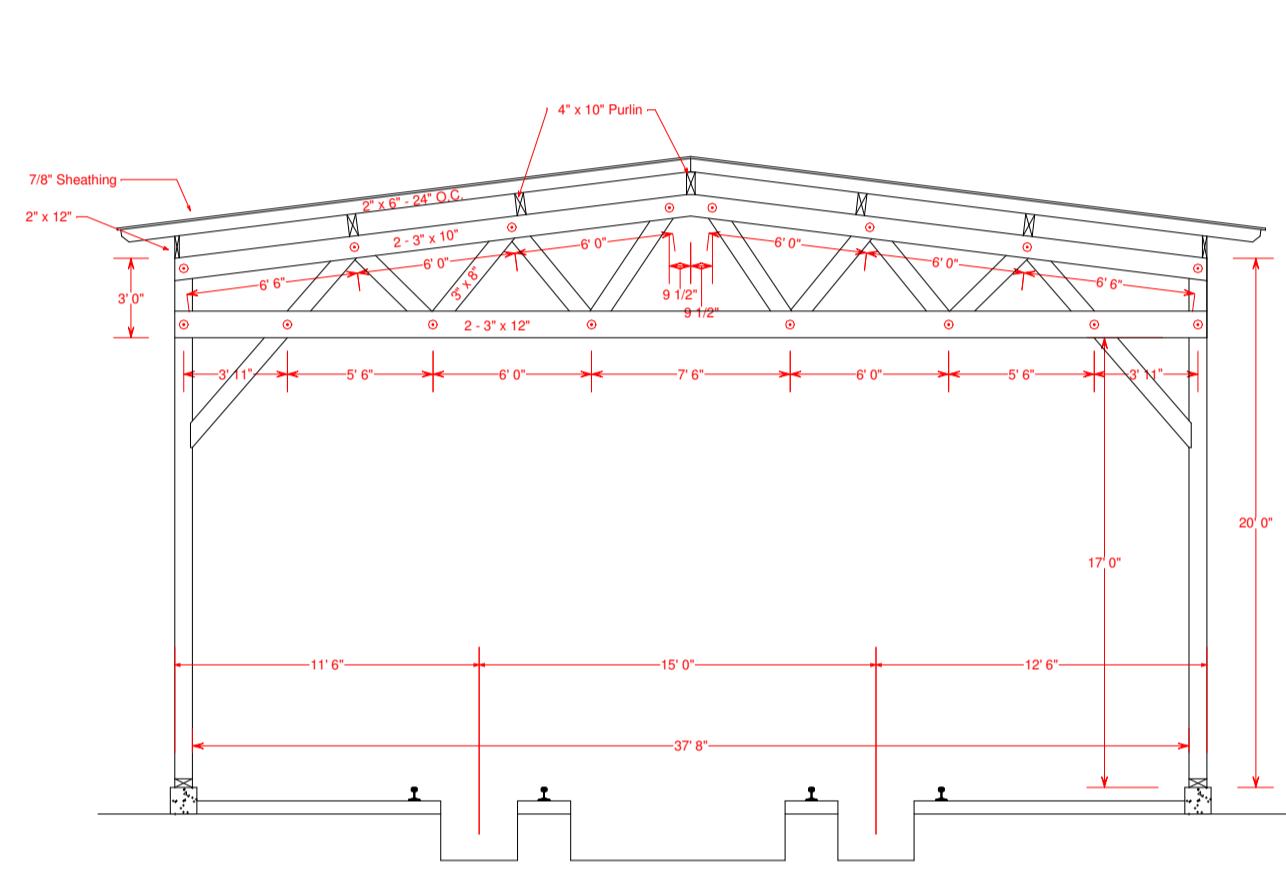

TRUSS ELEVATION D - D

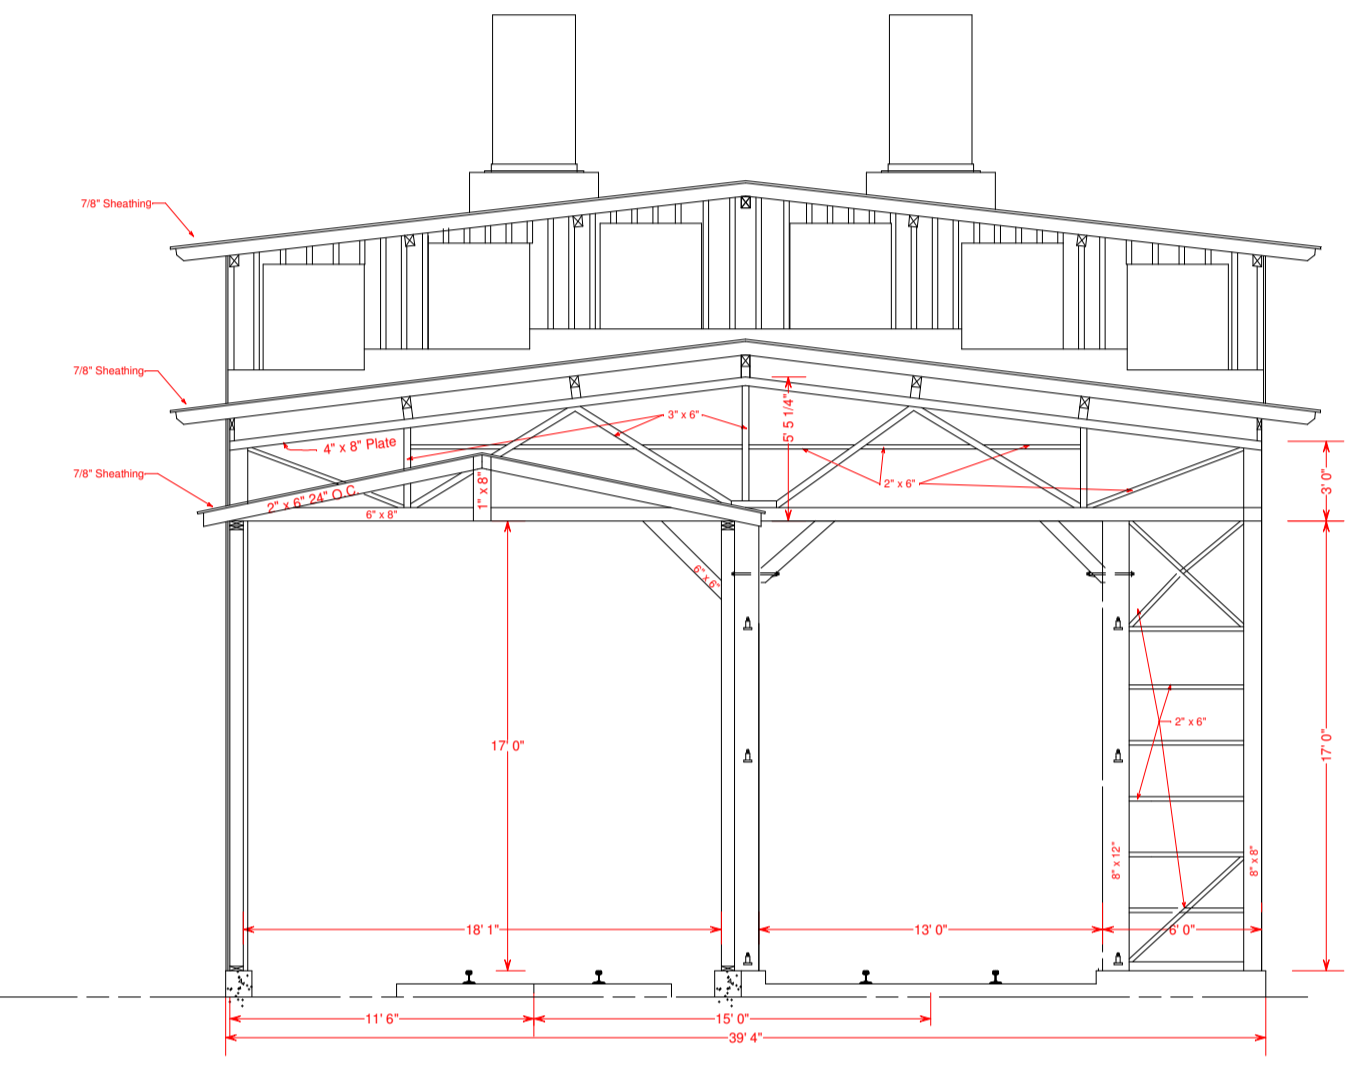


WEST ELEVATION E - E (FRAMING)

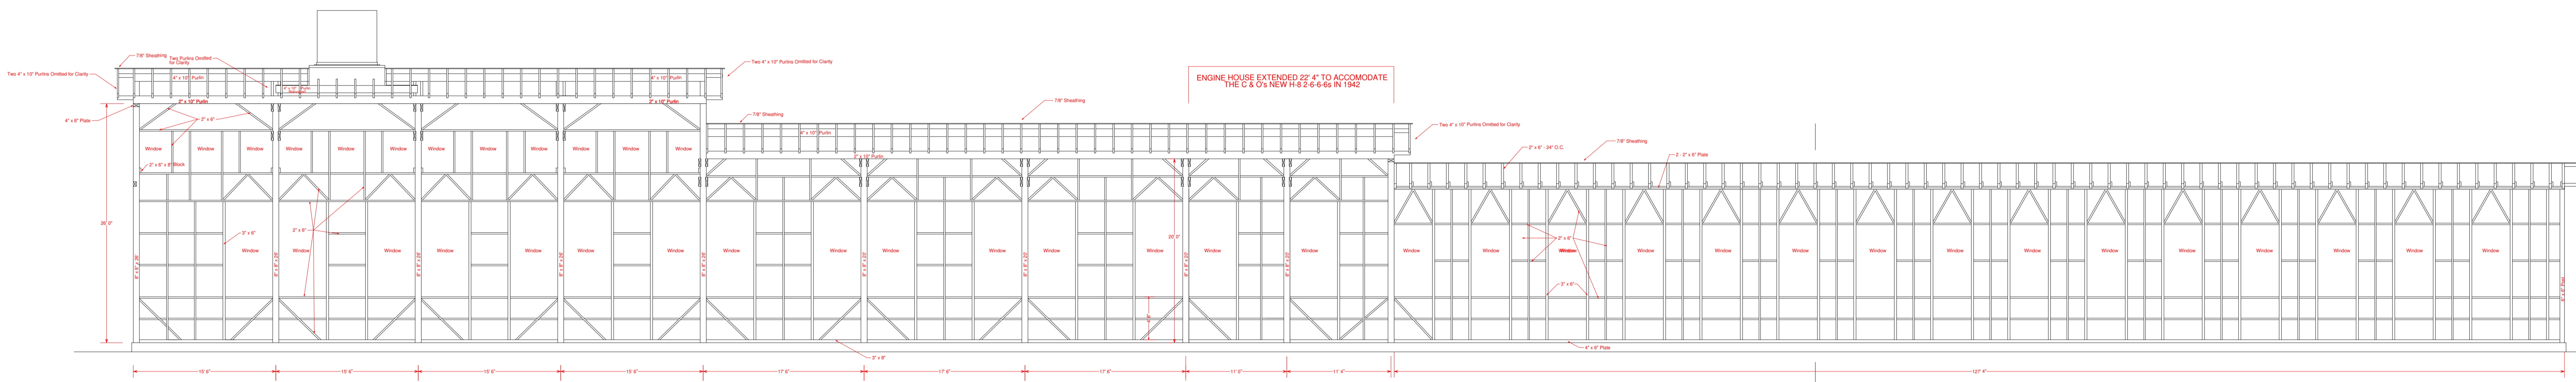

NORTH ELEVATION FRAMING MALLET ENGINE HOUSE

CARPENTER SHOP

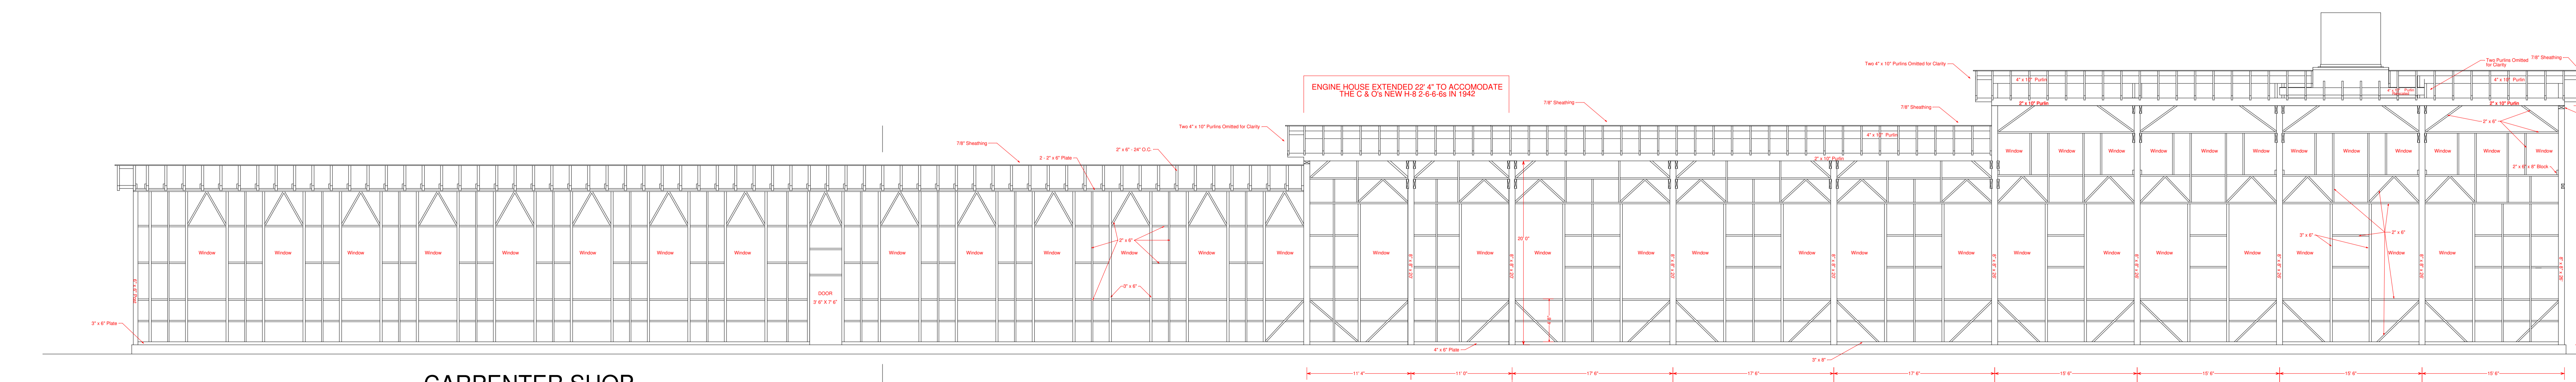

CARPENTER SHOP

SOUTH ELEVATION FRAMING MALLET ENGINE HOUSE