



PLAN VIEW OF PLATFORM ON HOIST HOUSE

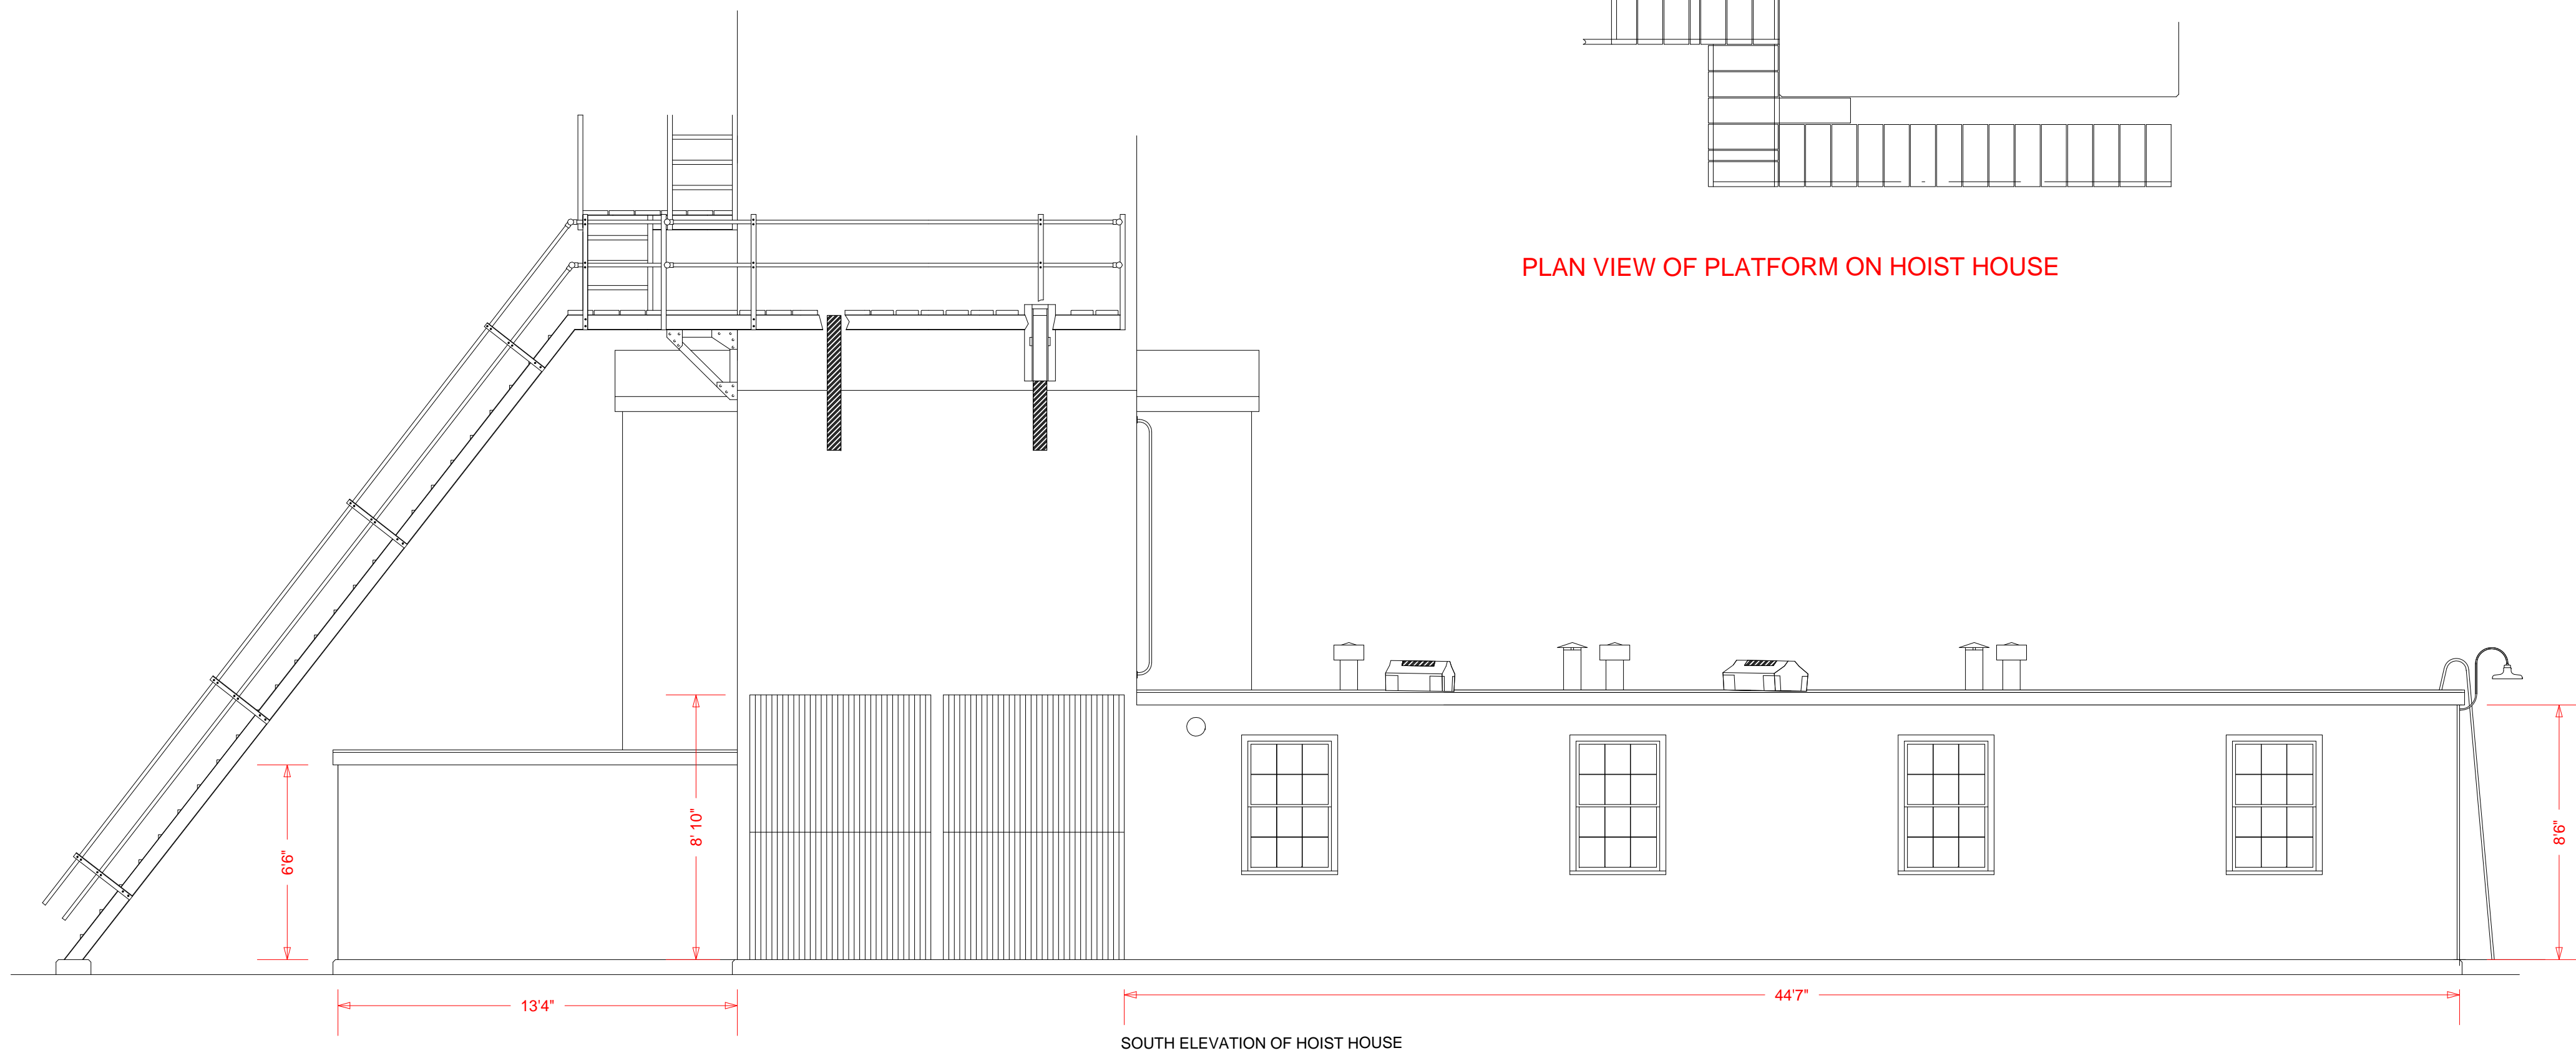

SOUTH ELEVATION OF HOIST HOUSE

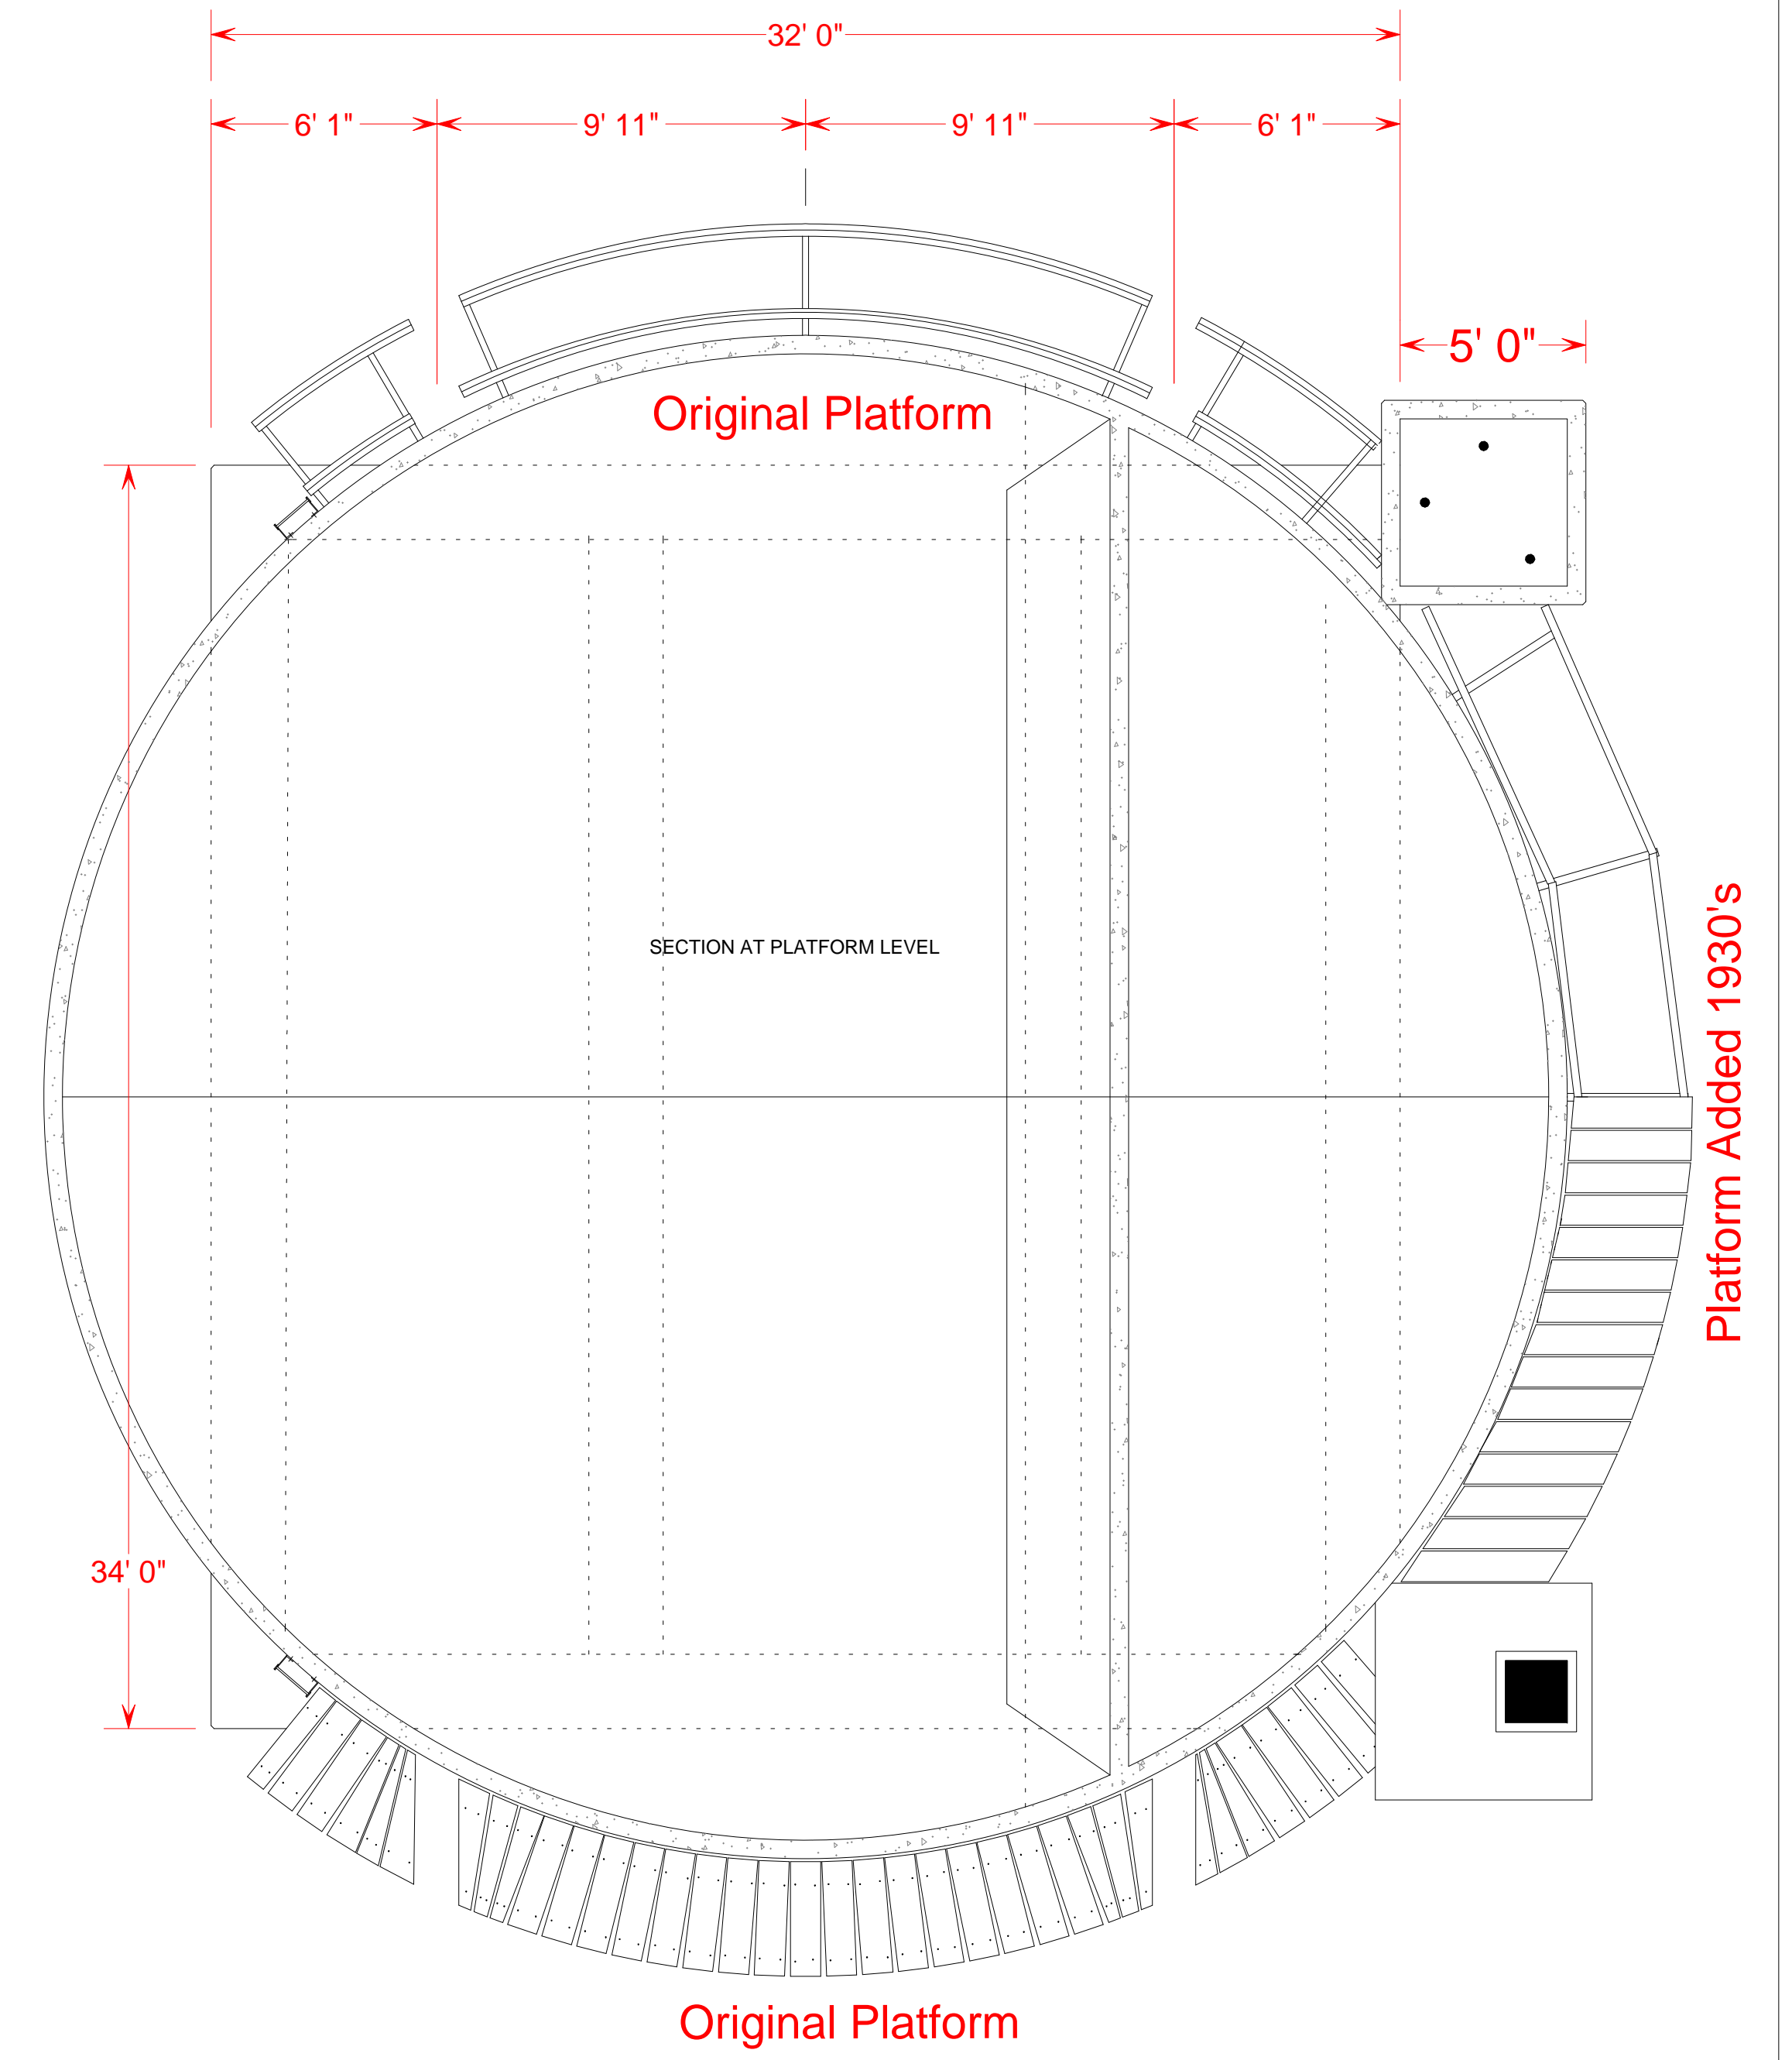


Original Platform


SECTION AT PLATFORM LEVEL

Original Platform

Platform Added 1930's

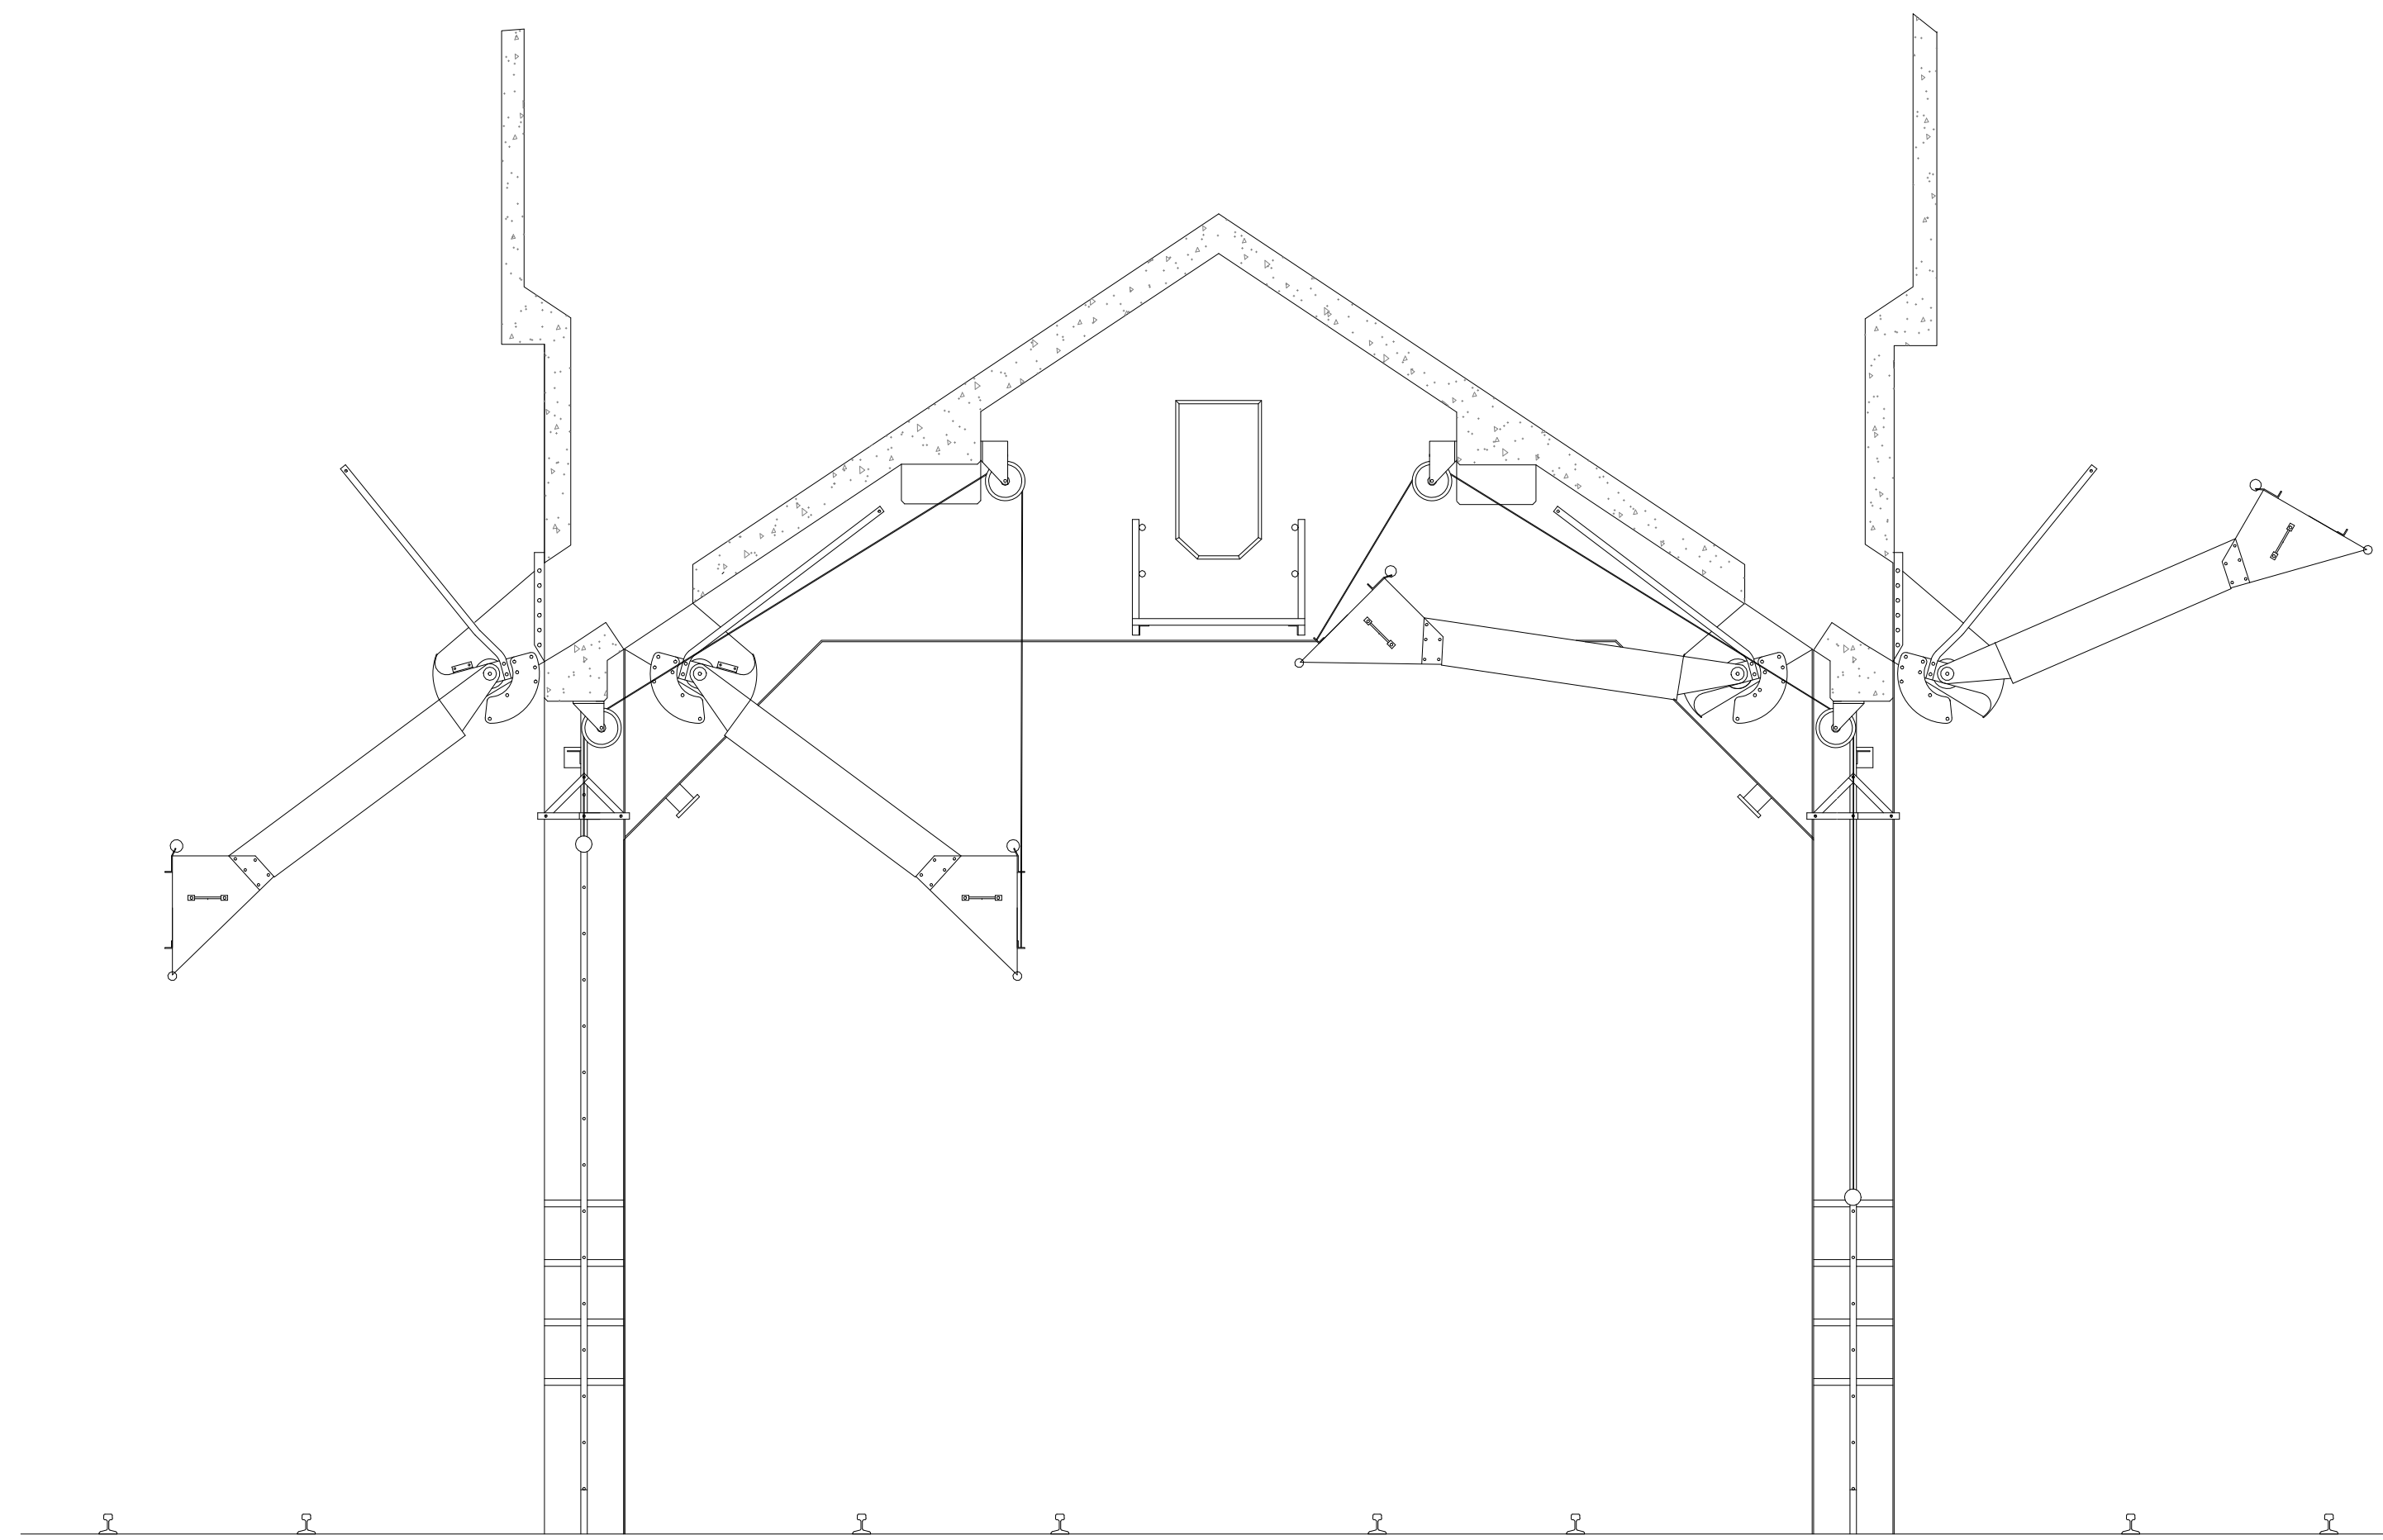

SECTION THROUGH EAST BAY OF COAL DOCK

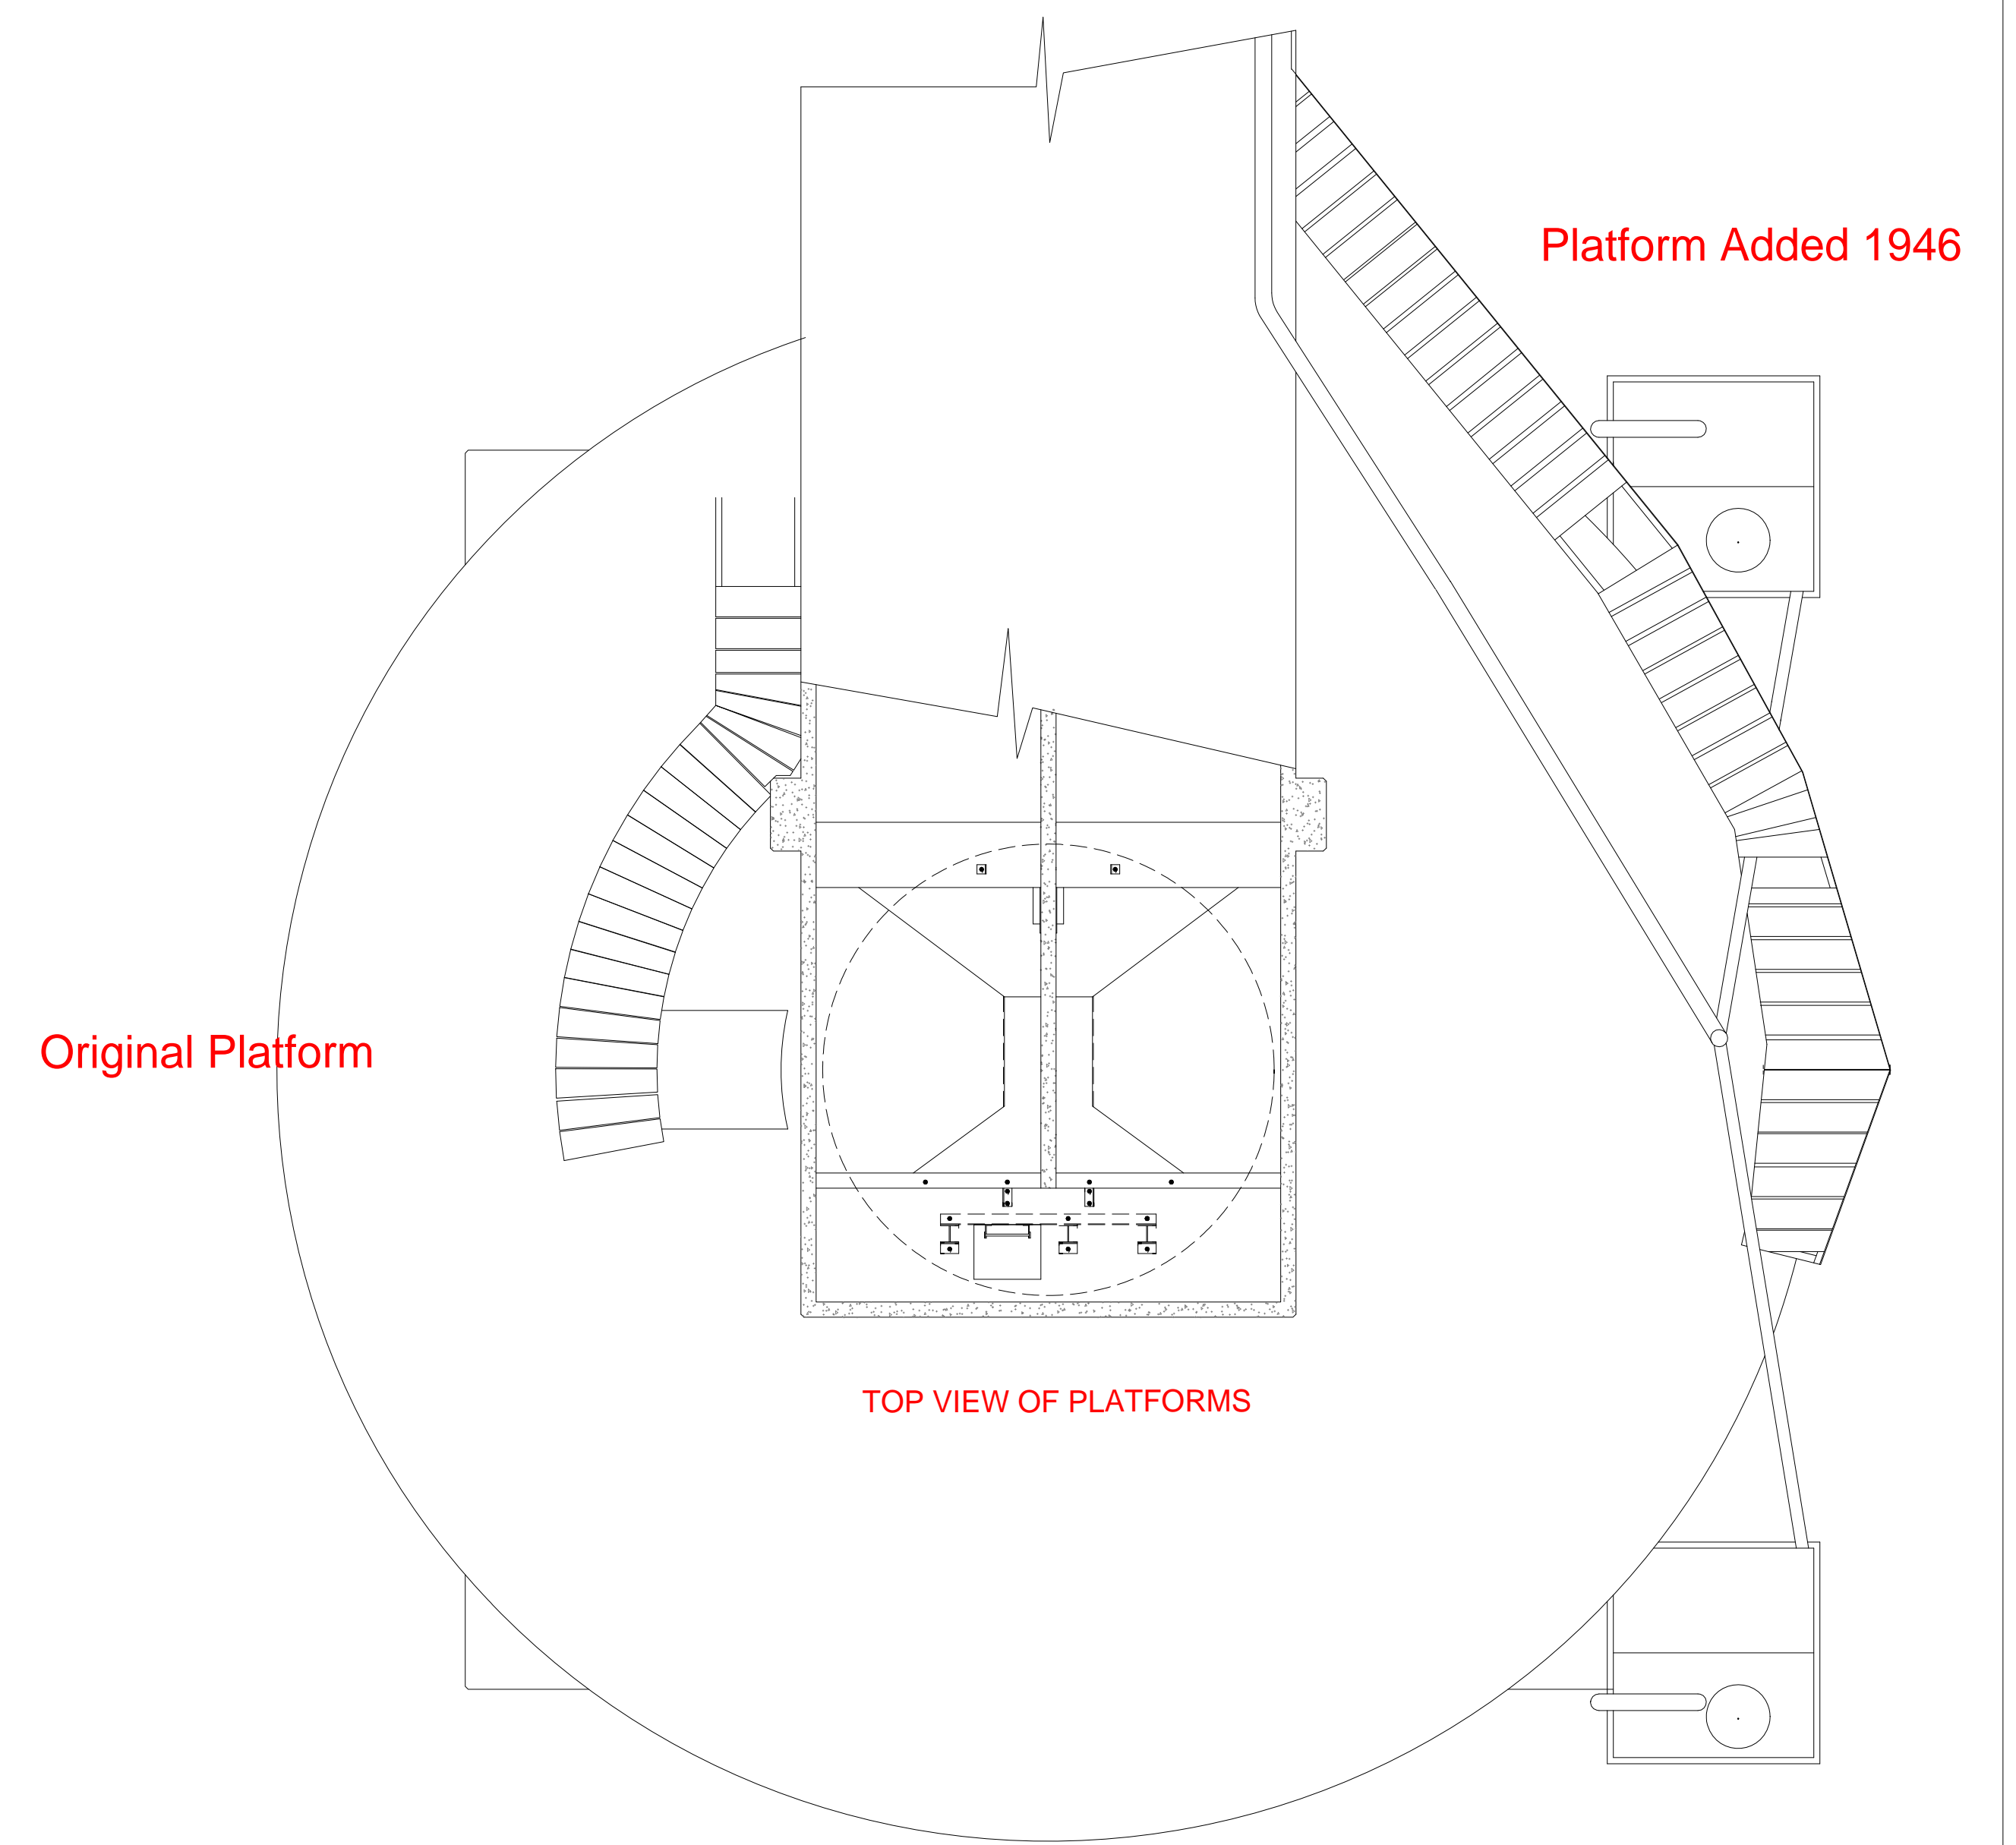

Original Platform

TOP VIEW OF PLATFORMS

Platform Added 1946