
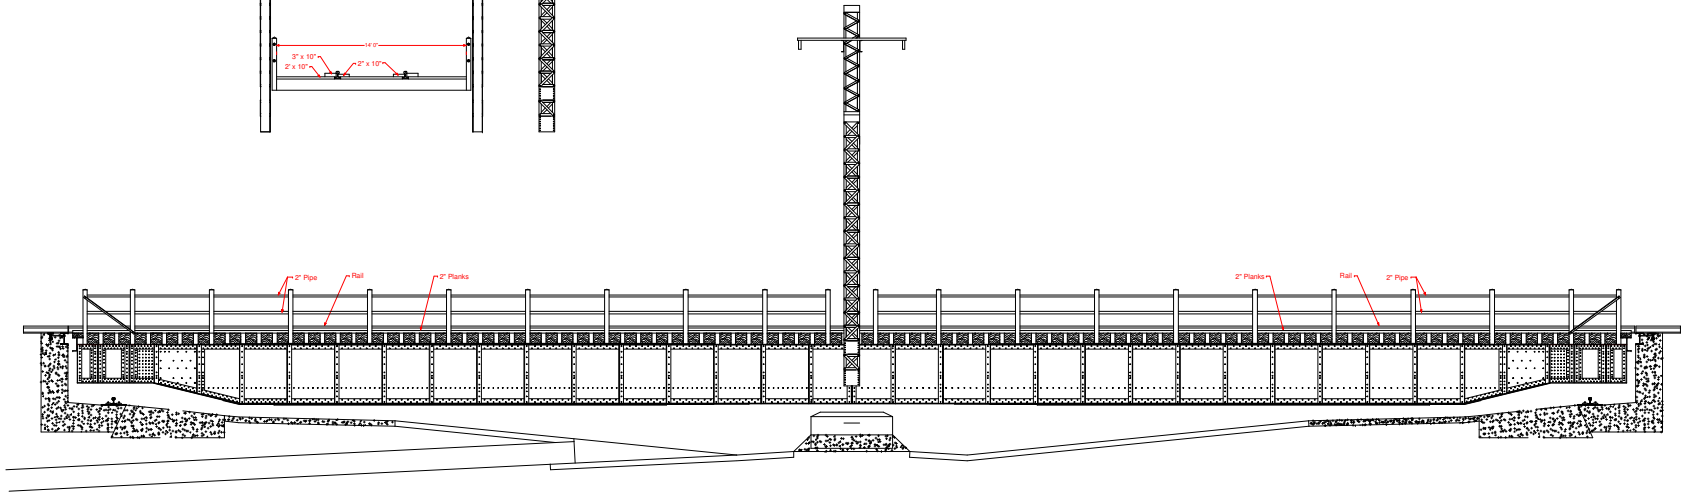


115' TURNTABLE HINTON
WEST VIRGINIA

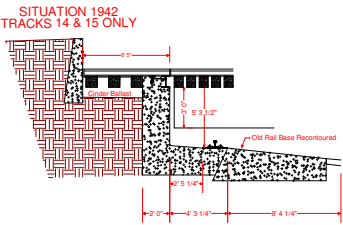

ELEVATION UNFINISHED
PANEL ARRANGEMENT
EDUCATED GUESS