

ENGINE WASH RACK (1930)
AT
HINTON

SUMMERS COUNTY

WEST VIRGINIA

HINTON DIVISION --- NEW RIVER SUB-DIV.






SHEET 1 of 2

DRAWN BY:

7 / 2004

CIRCA 1944

WILLIAM E. SIMONTON III

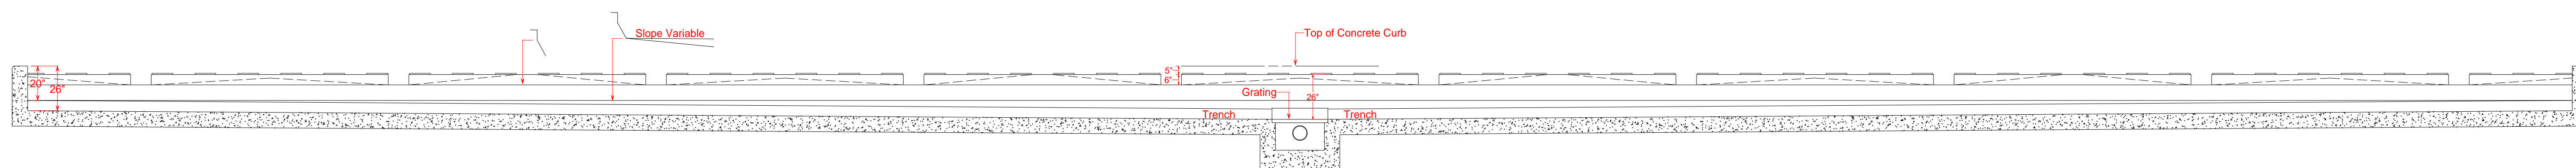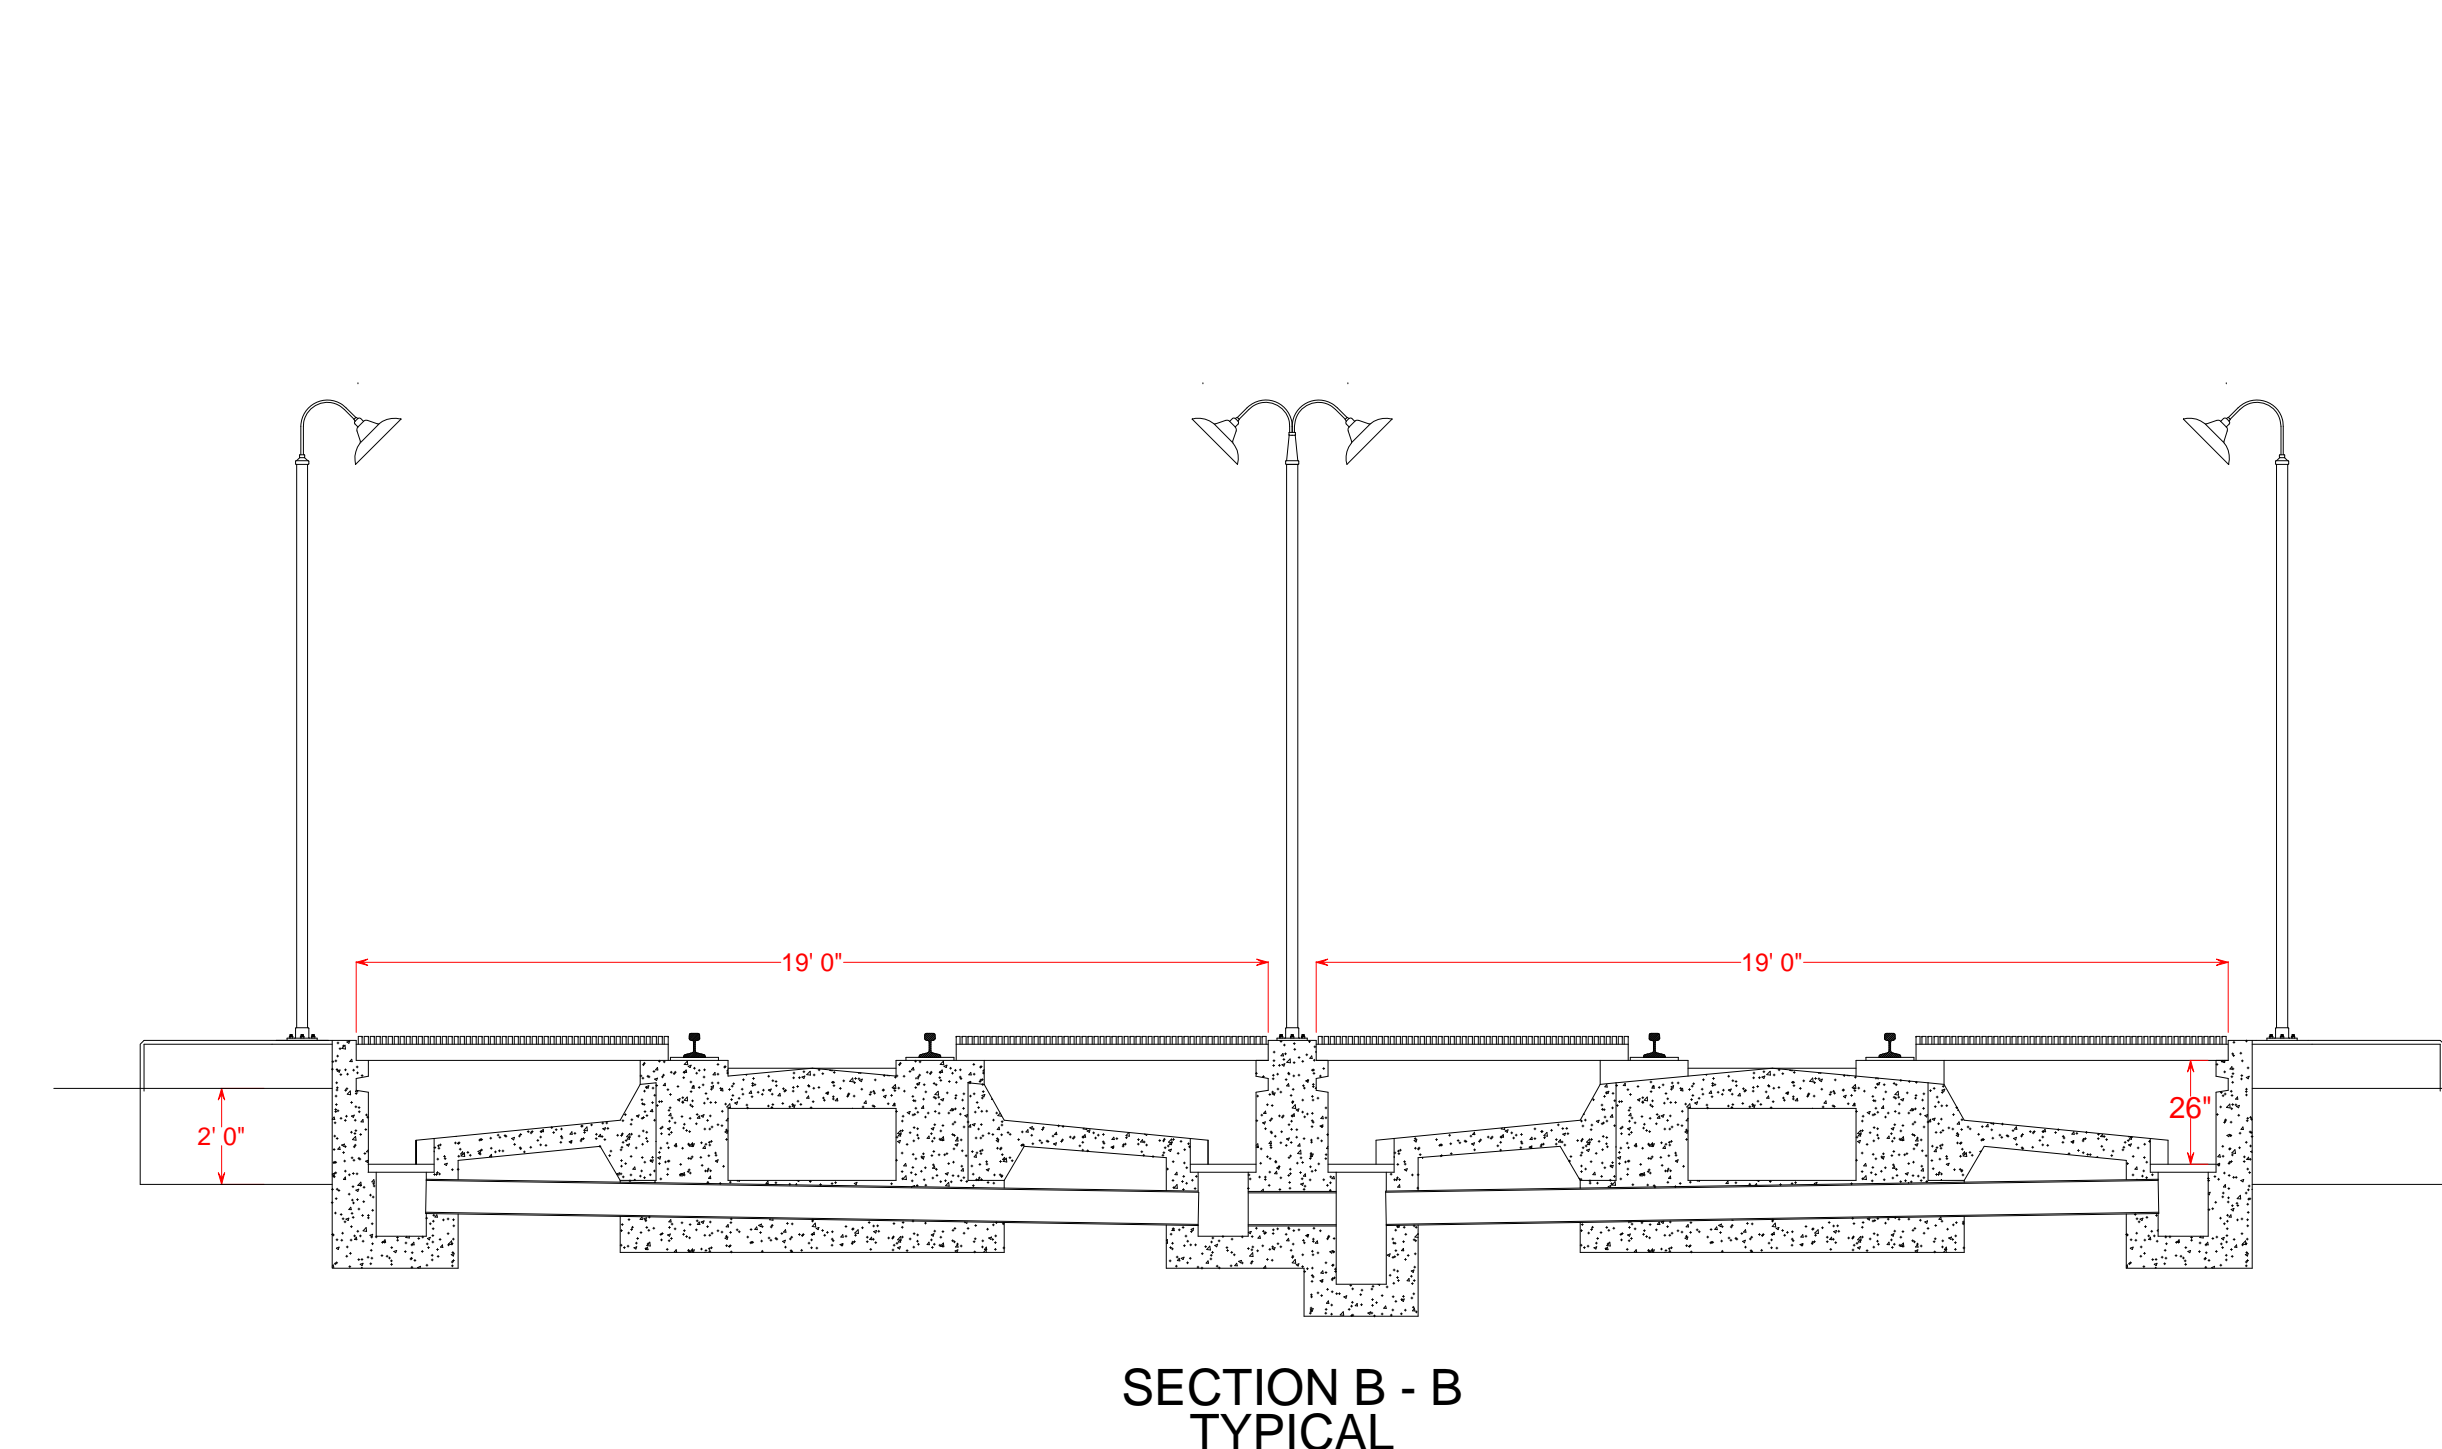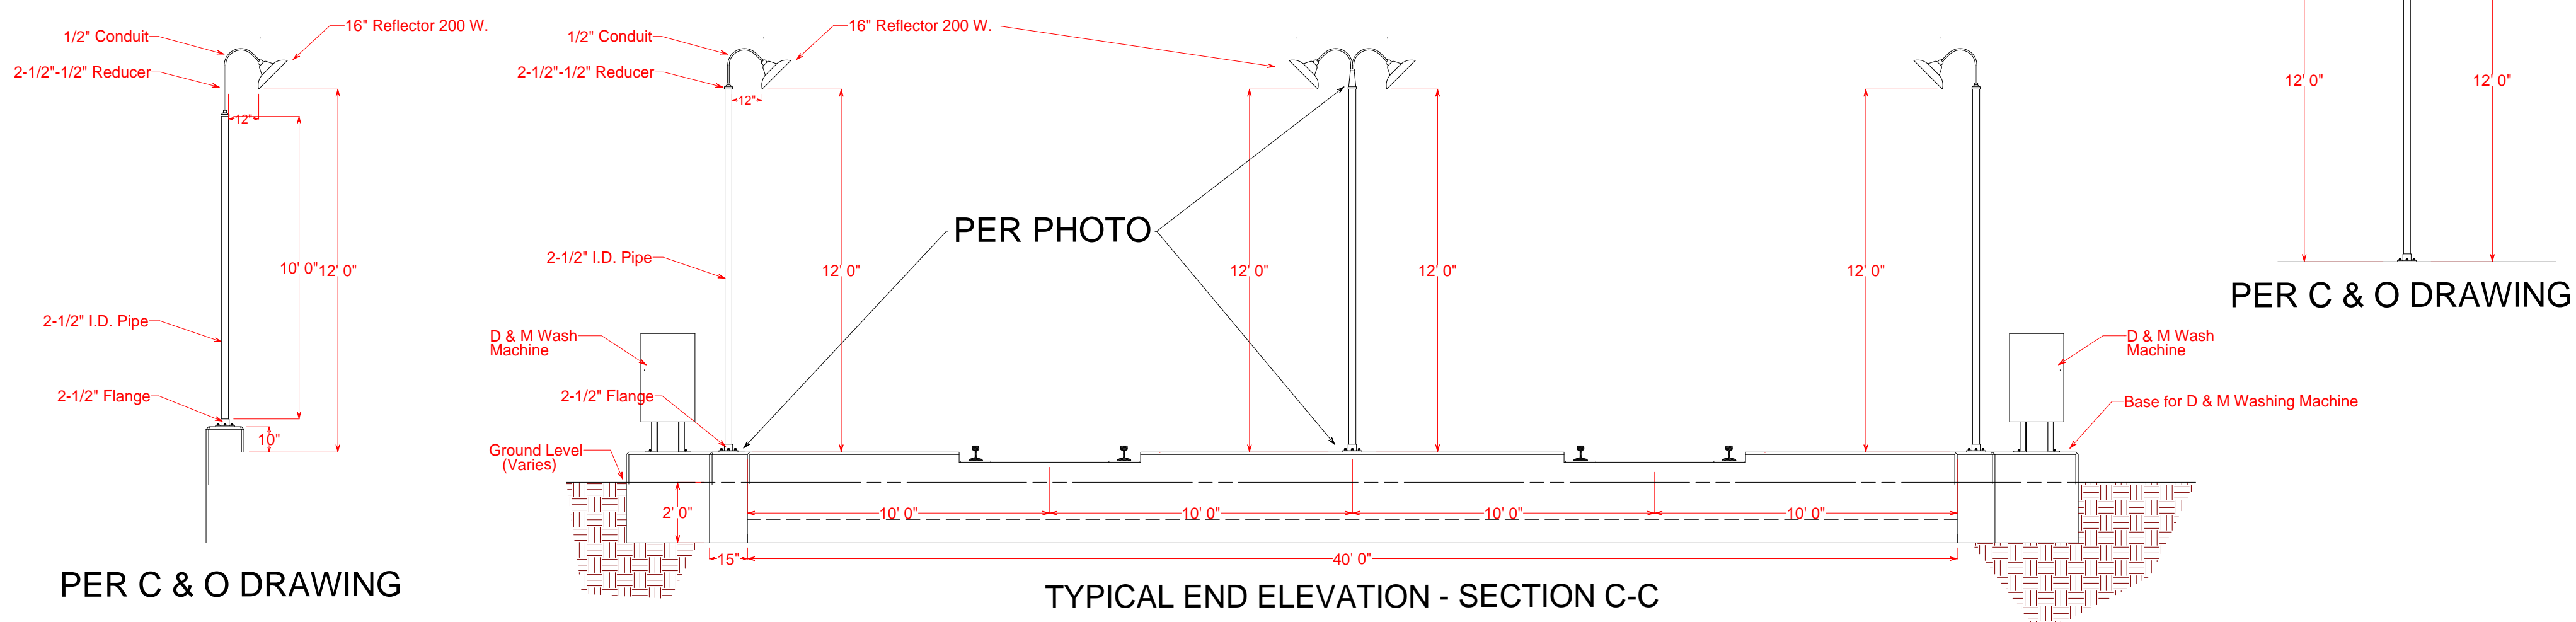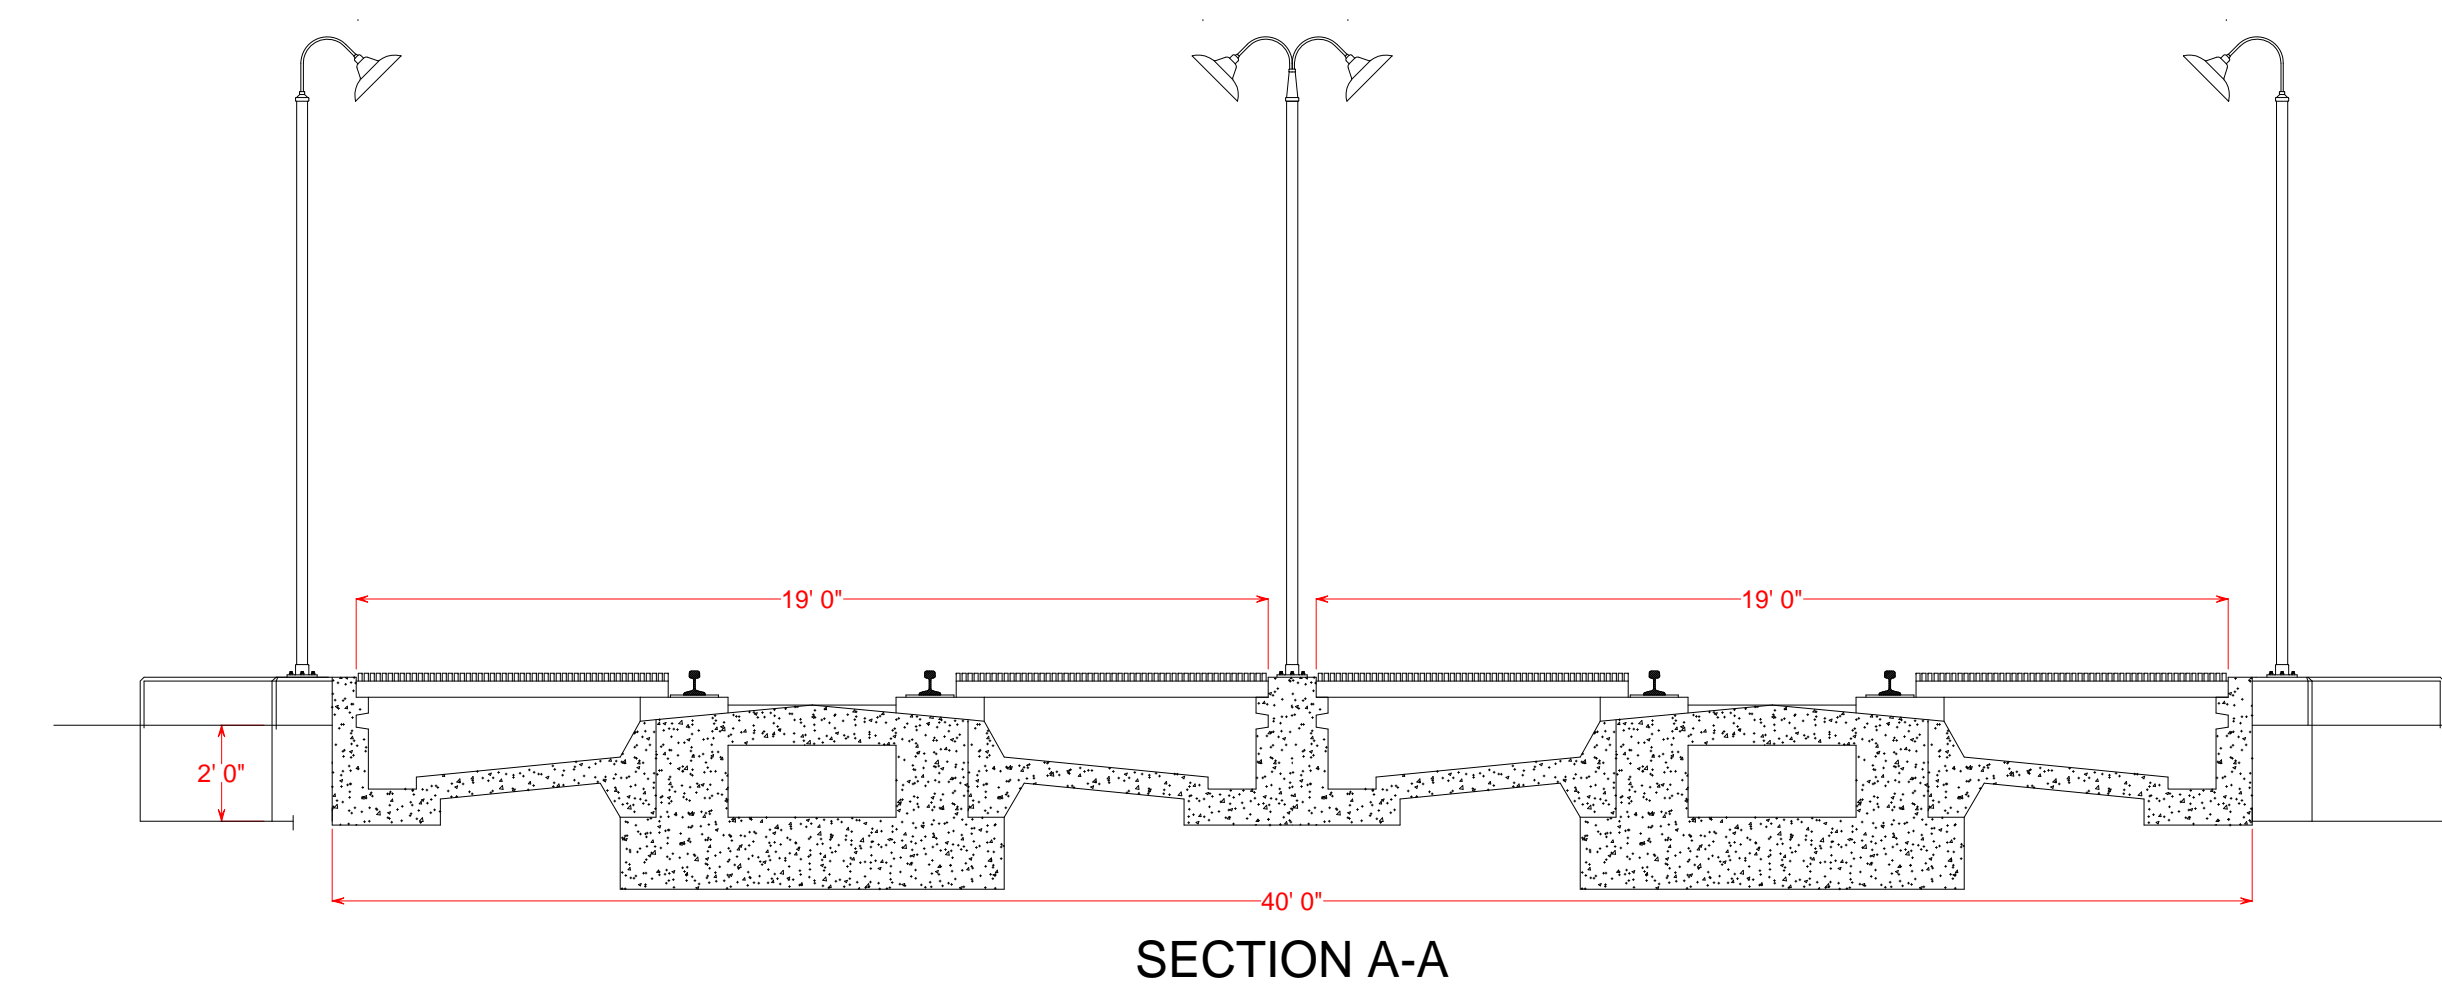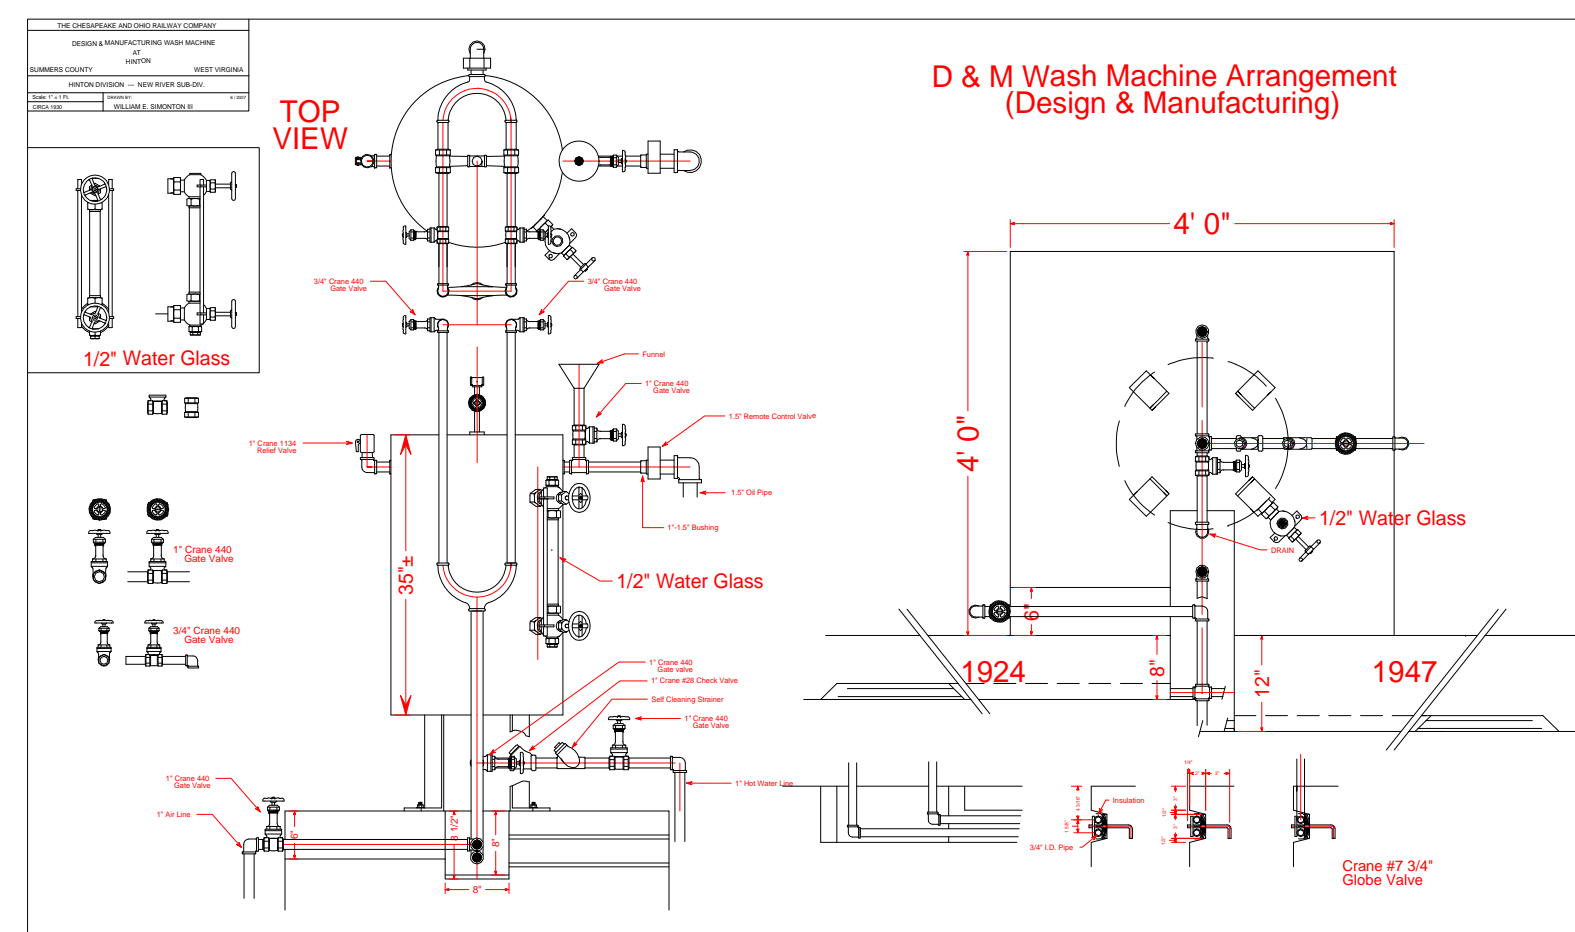

BASED ON C & O DRAWINGS No. 9518 & From the Archives of the C & O Historical Society

