


SECTION THROUGH EAST BAY OF COAL DOCK



SOUTH ELEVATION

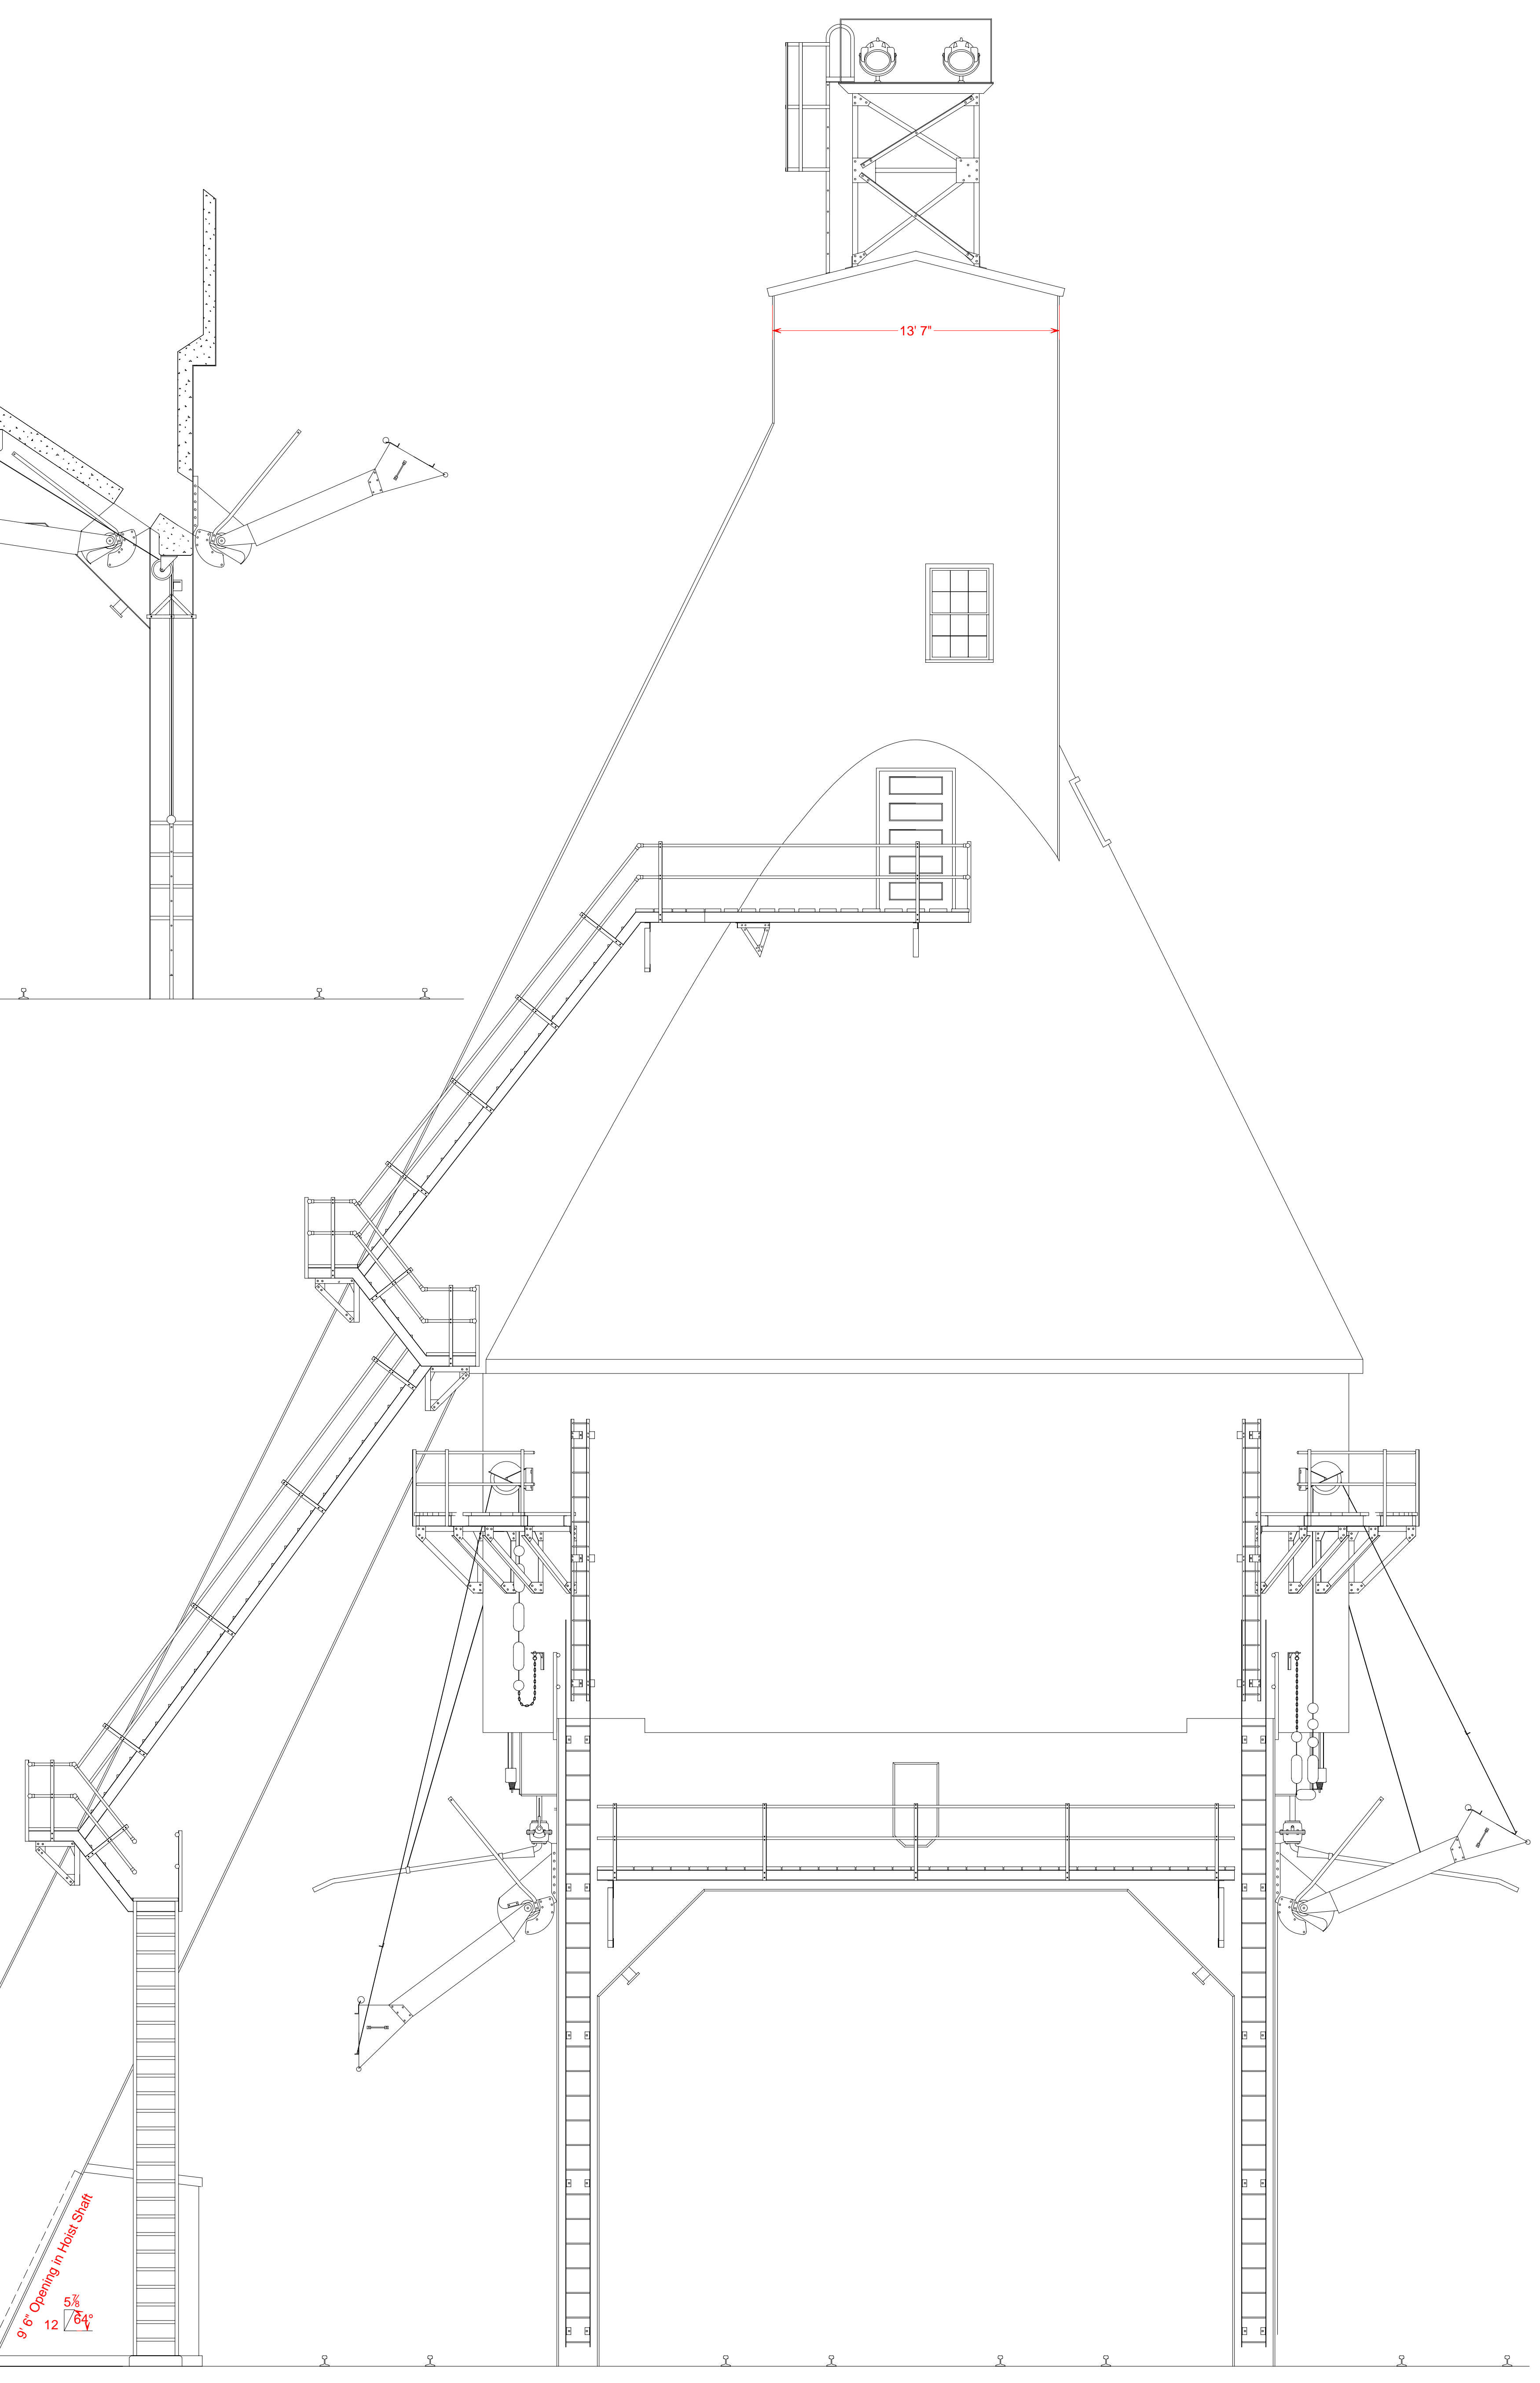