


ROOF

S & COLS

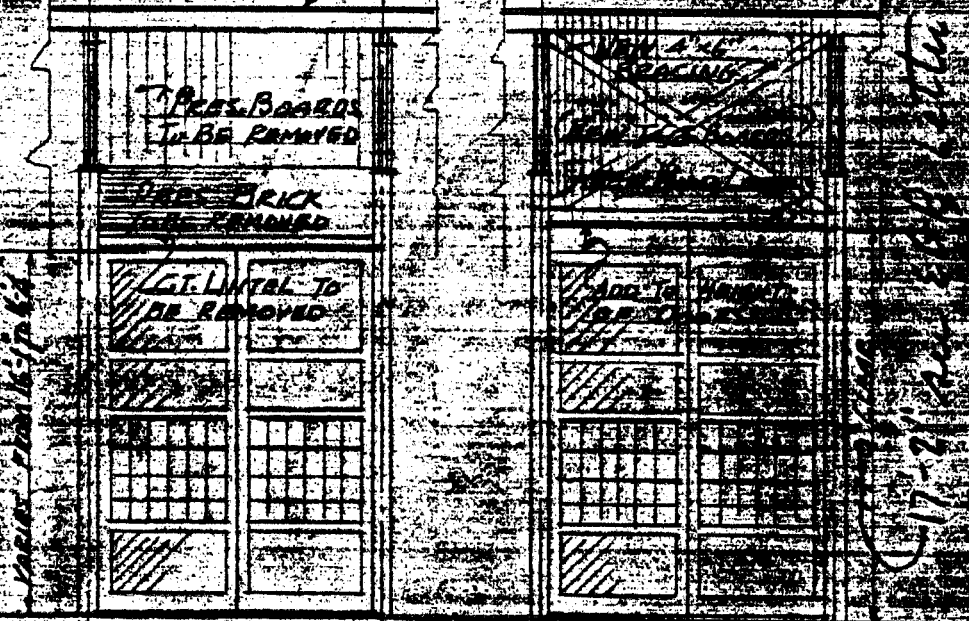


WOOD BRICK

WOOD BRICK

PRESENT ELEVATION
SCALE 3/8"=1'-0"

PROPOSED ELEVATION
SCALE 3/8"=1'-0"

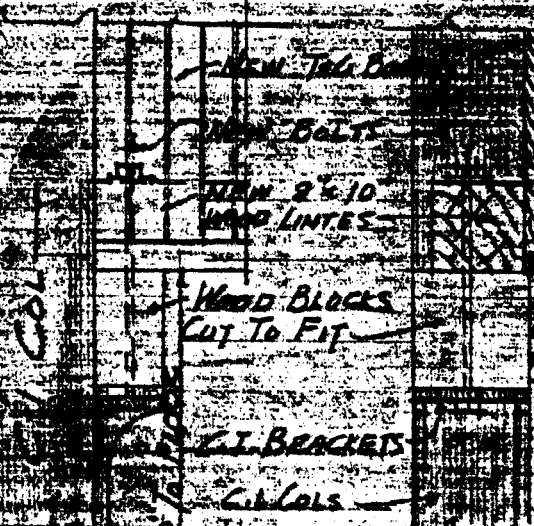

COL

ELEVATION
SCALE 3/8"=1'-0"

SECTION
SCALE 3/8"=1'-0"

